



M:\PROJ\0622\0622601500_AKRON_LTCP_UPDATE\SITE PLANS\FIG_6_08.DWG, 8/6/2010 10:51:11 AM, RWM @ DLZ, C. FALLS

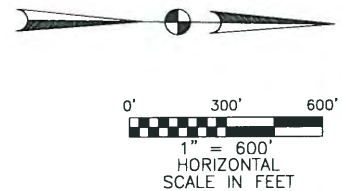



(1) NOTE: TUNNEL SIZE VARIES DEPENDING ON LEVEL OF CONTROL

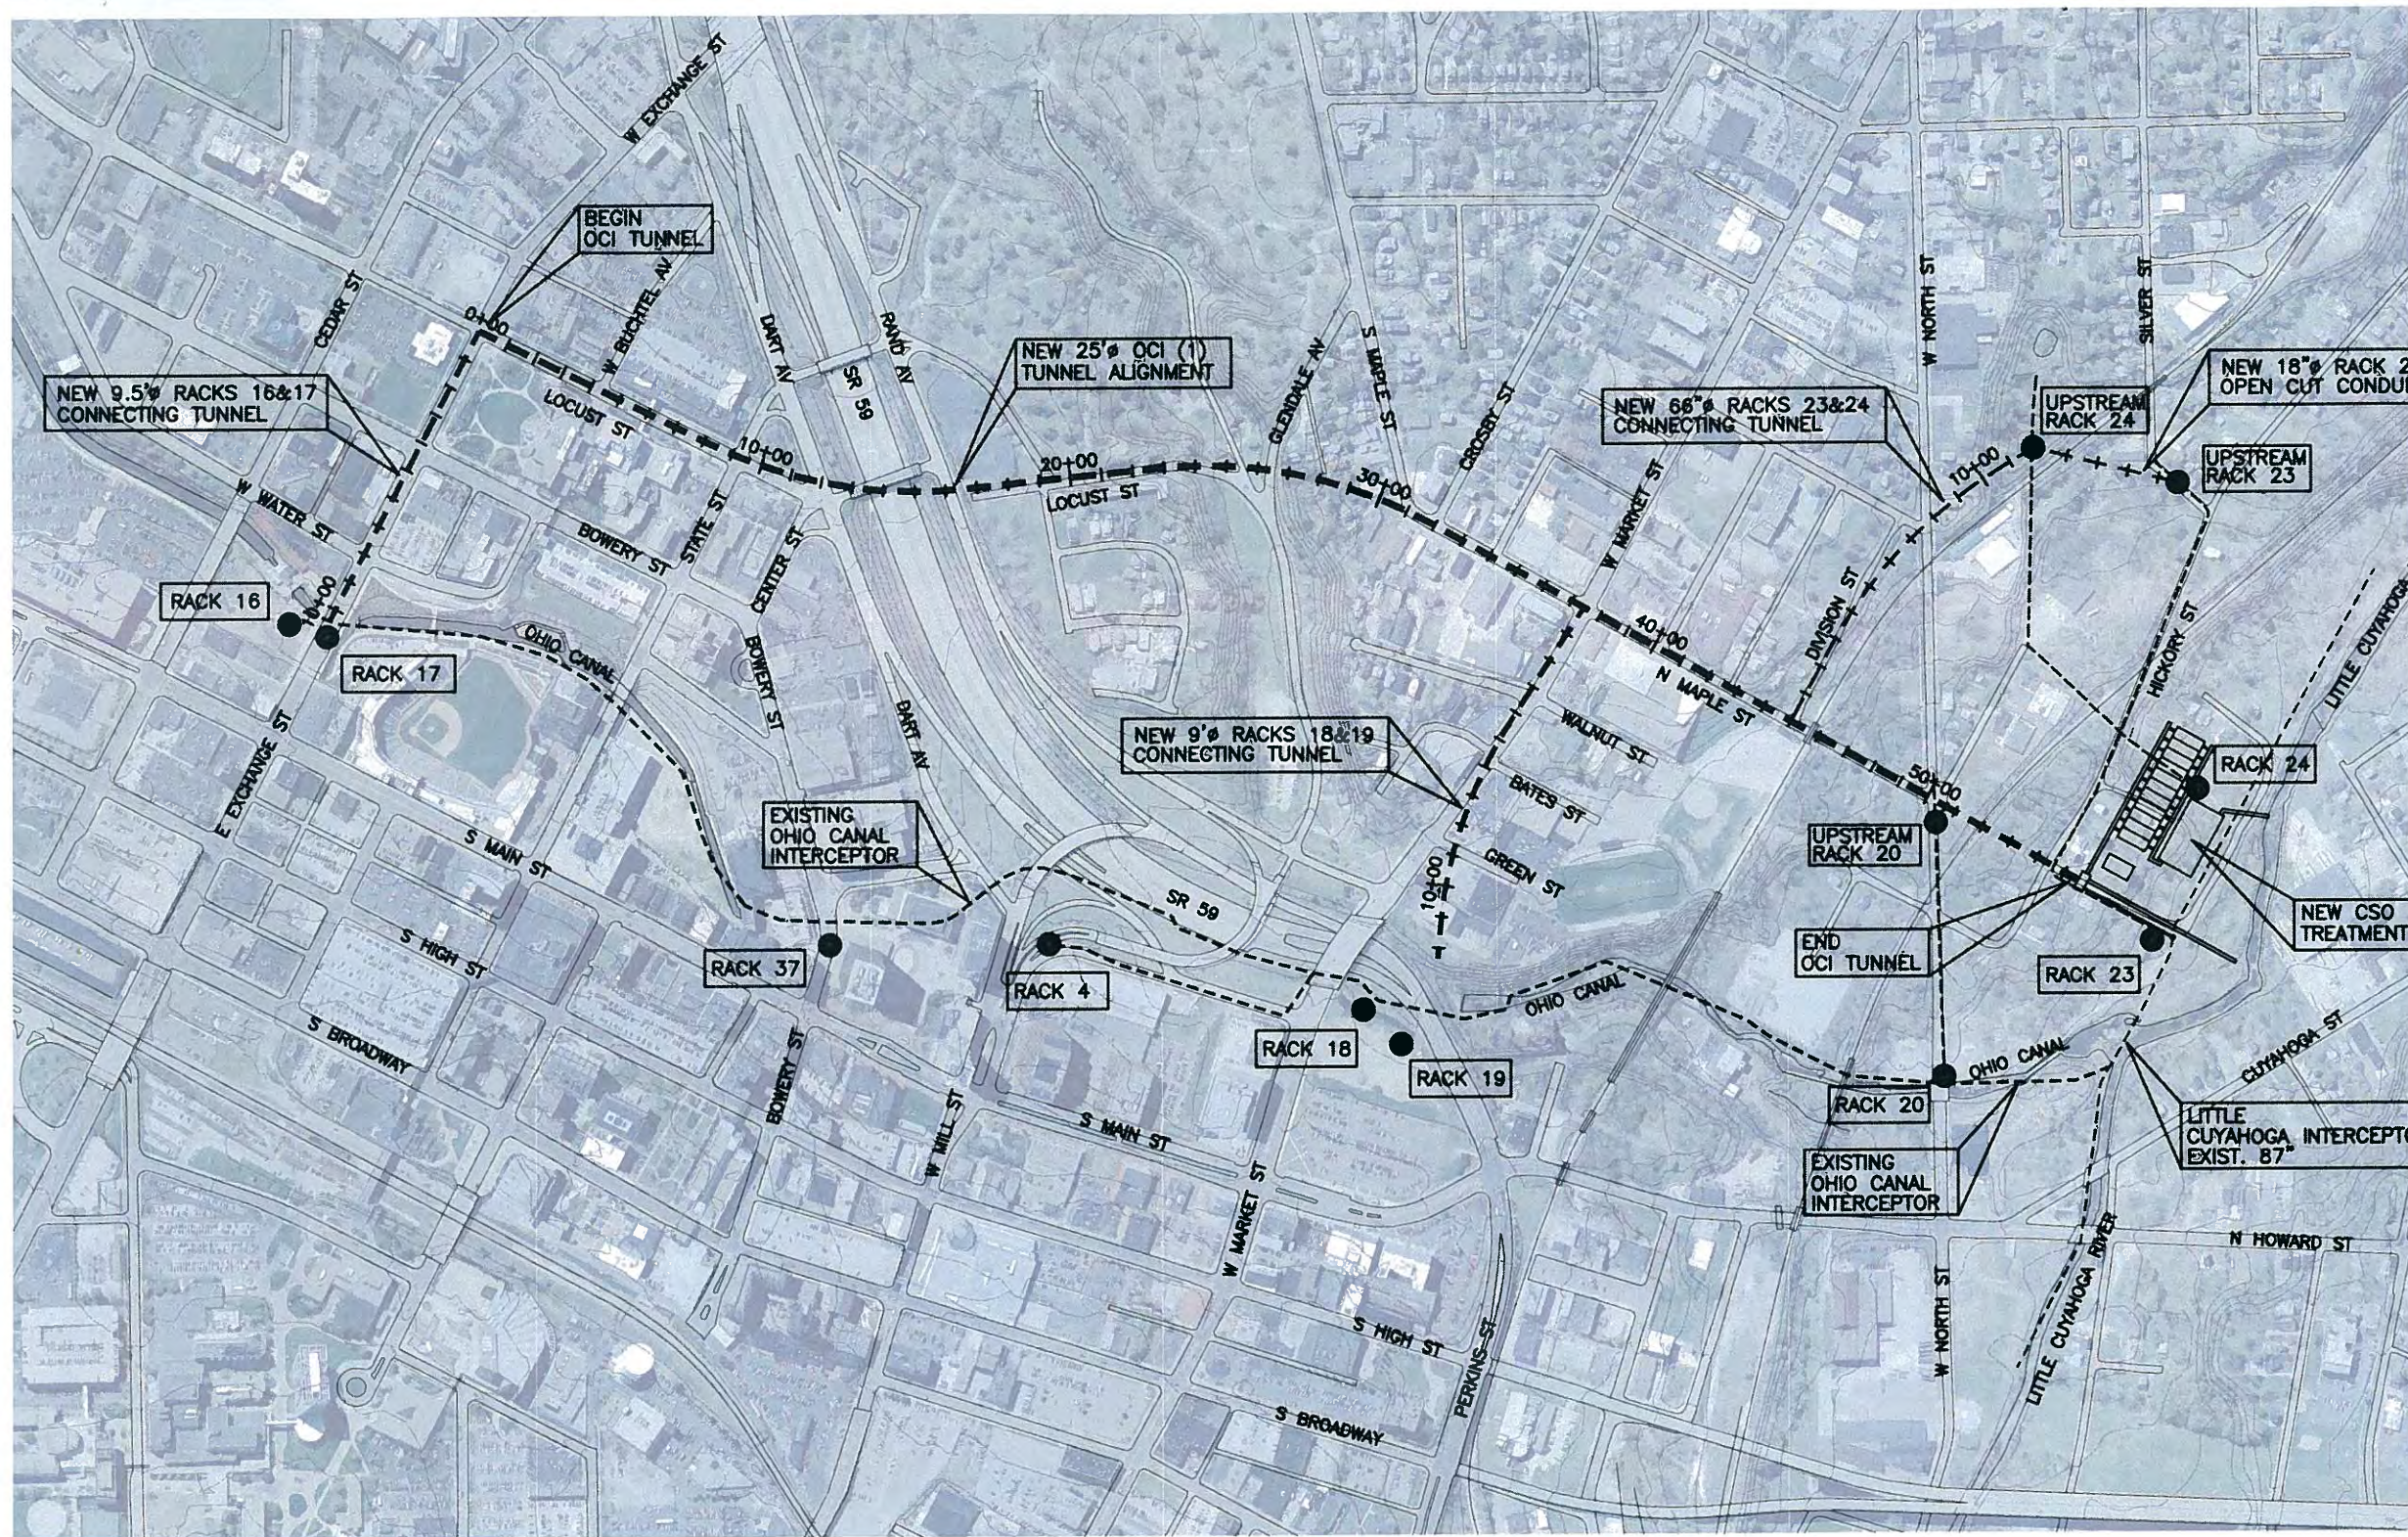

CSO LONG TERM CONTROL PLAN UPDATE

FIGURE 6-8

OHIO CANAL INTERCEPTOR TUNNEL PRELIMINARY PLAN

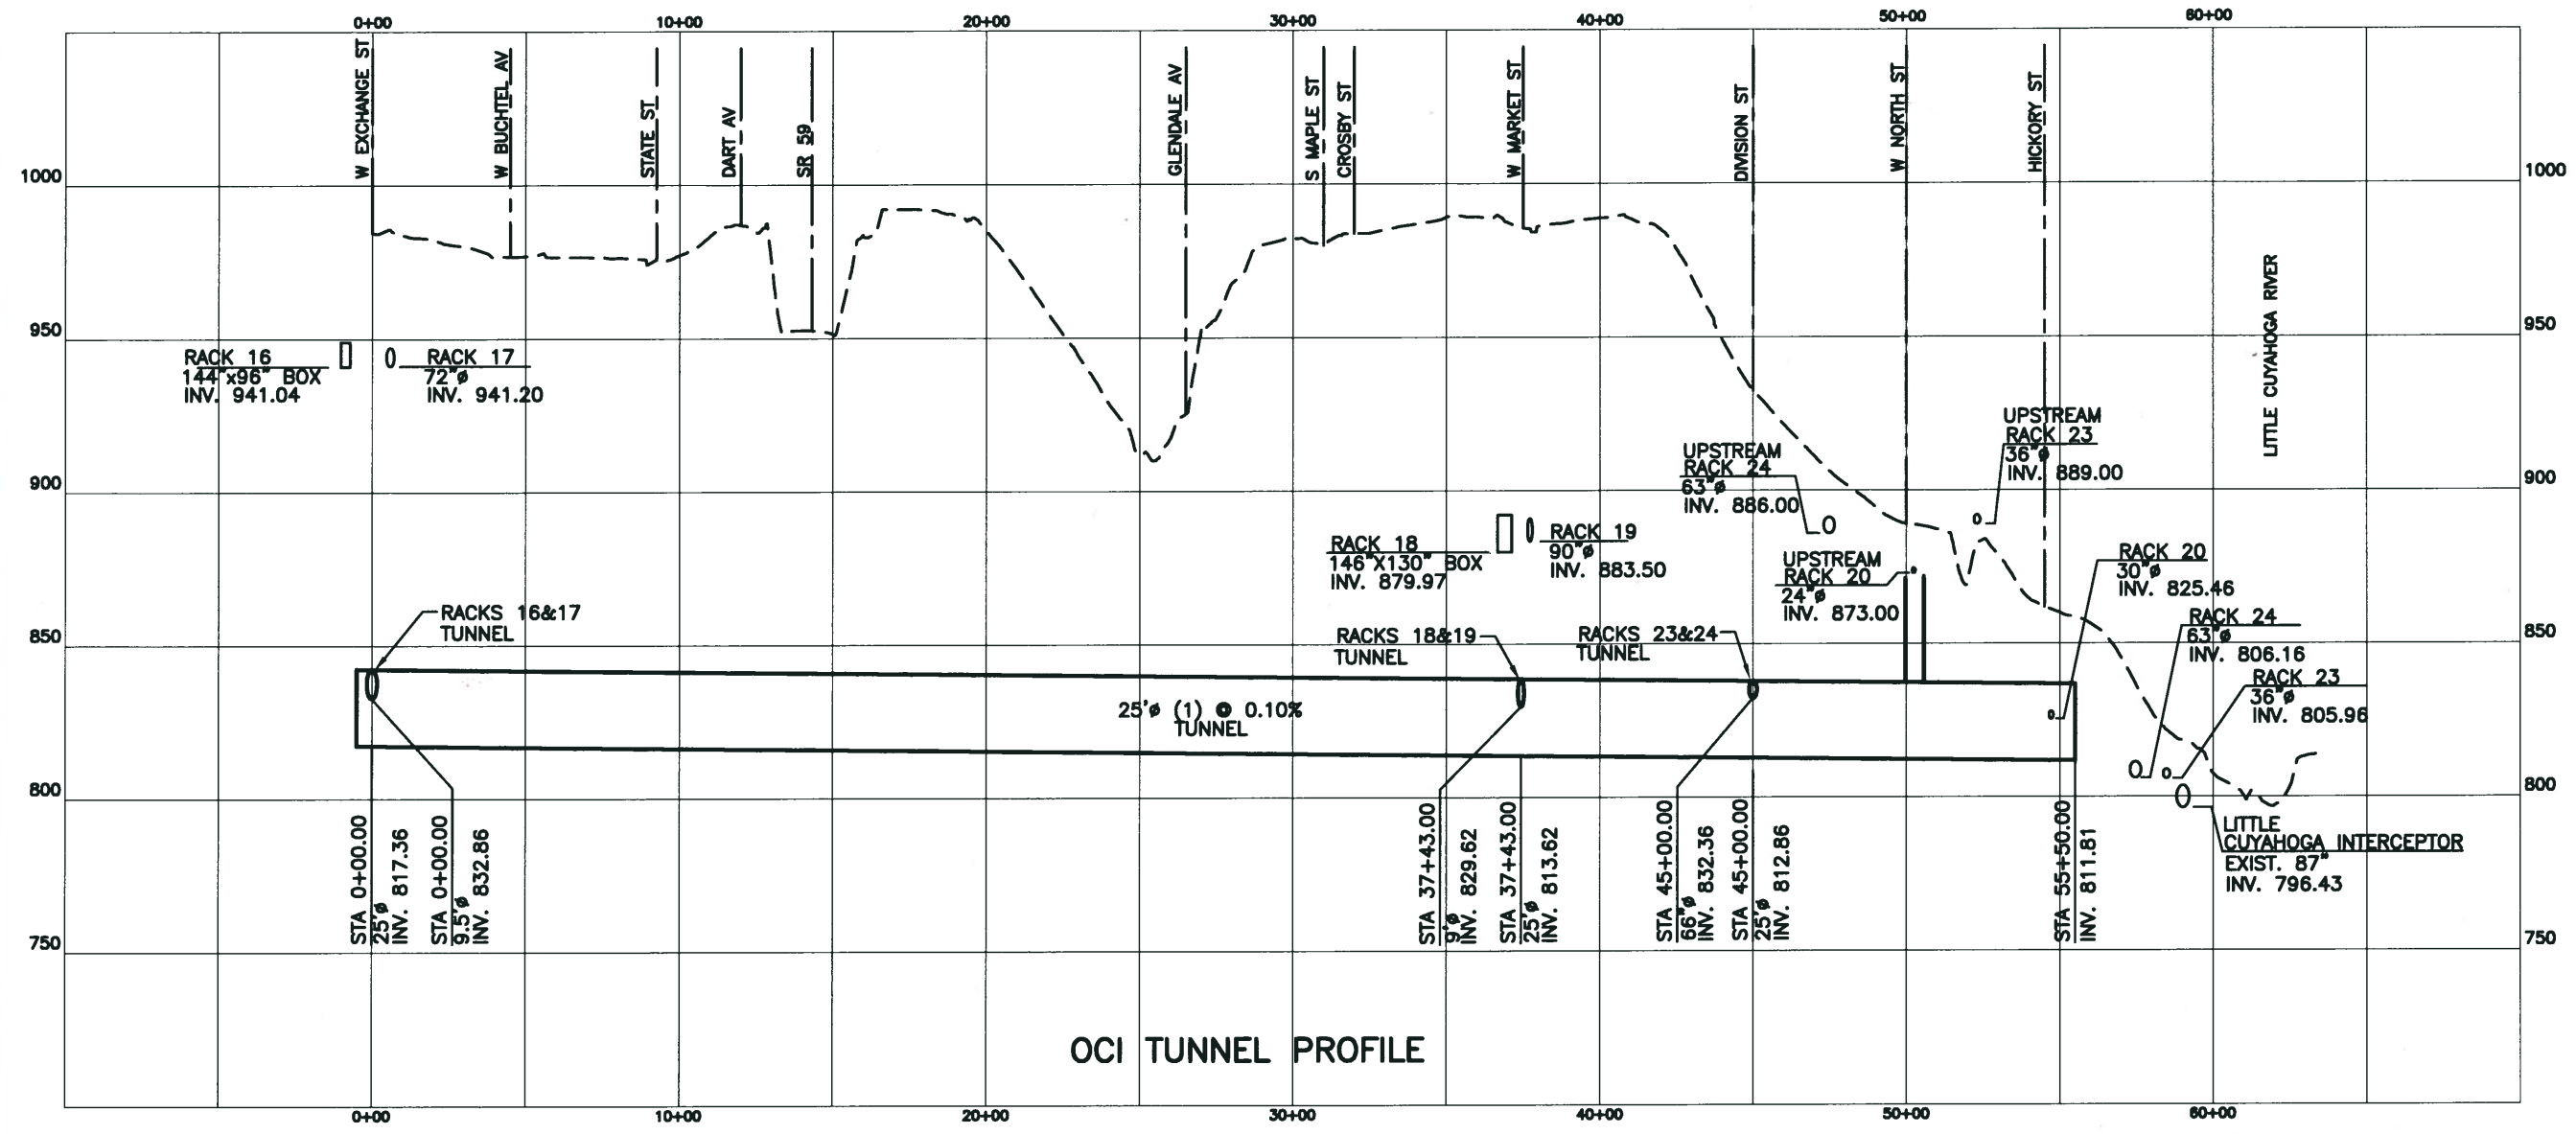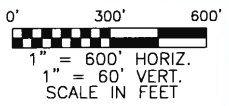

OCI TUNNEL PROFILE





(1) NOTE: TUNNEL SIZE VARIES DEPENDING ON LEVEL OF CONTROL

CSO LONG TERM CONTROL PLAN UPDATE

FIGURE 6-9
OHIO CANAL INTERCEPTOR TUNNEL
PRELIMINARY PROFILE

M:\PROJ\0622\062260\500_AKRON L TCP UPDATE\SITE PLANS\FIG_6_09.DWG, 8/6/2010 10:51:44 AM, RWM @ DLZ, C. FALLS

M:\PROJ\0622\0622601500_AKRON L TCP UPDATE\SITE PLANS\FIG_6-10.DWG, 8/6/2010 10:52:04 AM, RWM @ DLZ, C. FALLS

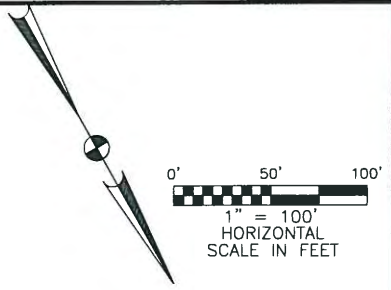
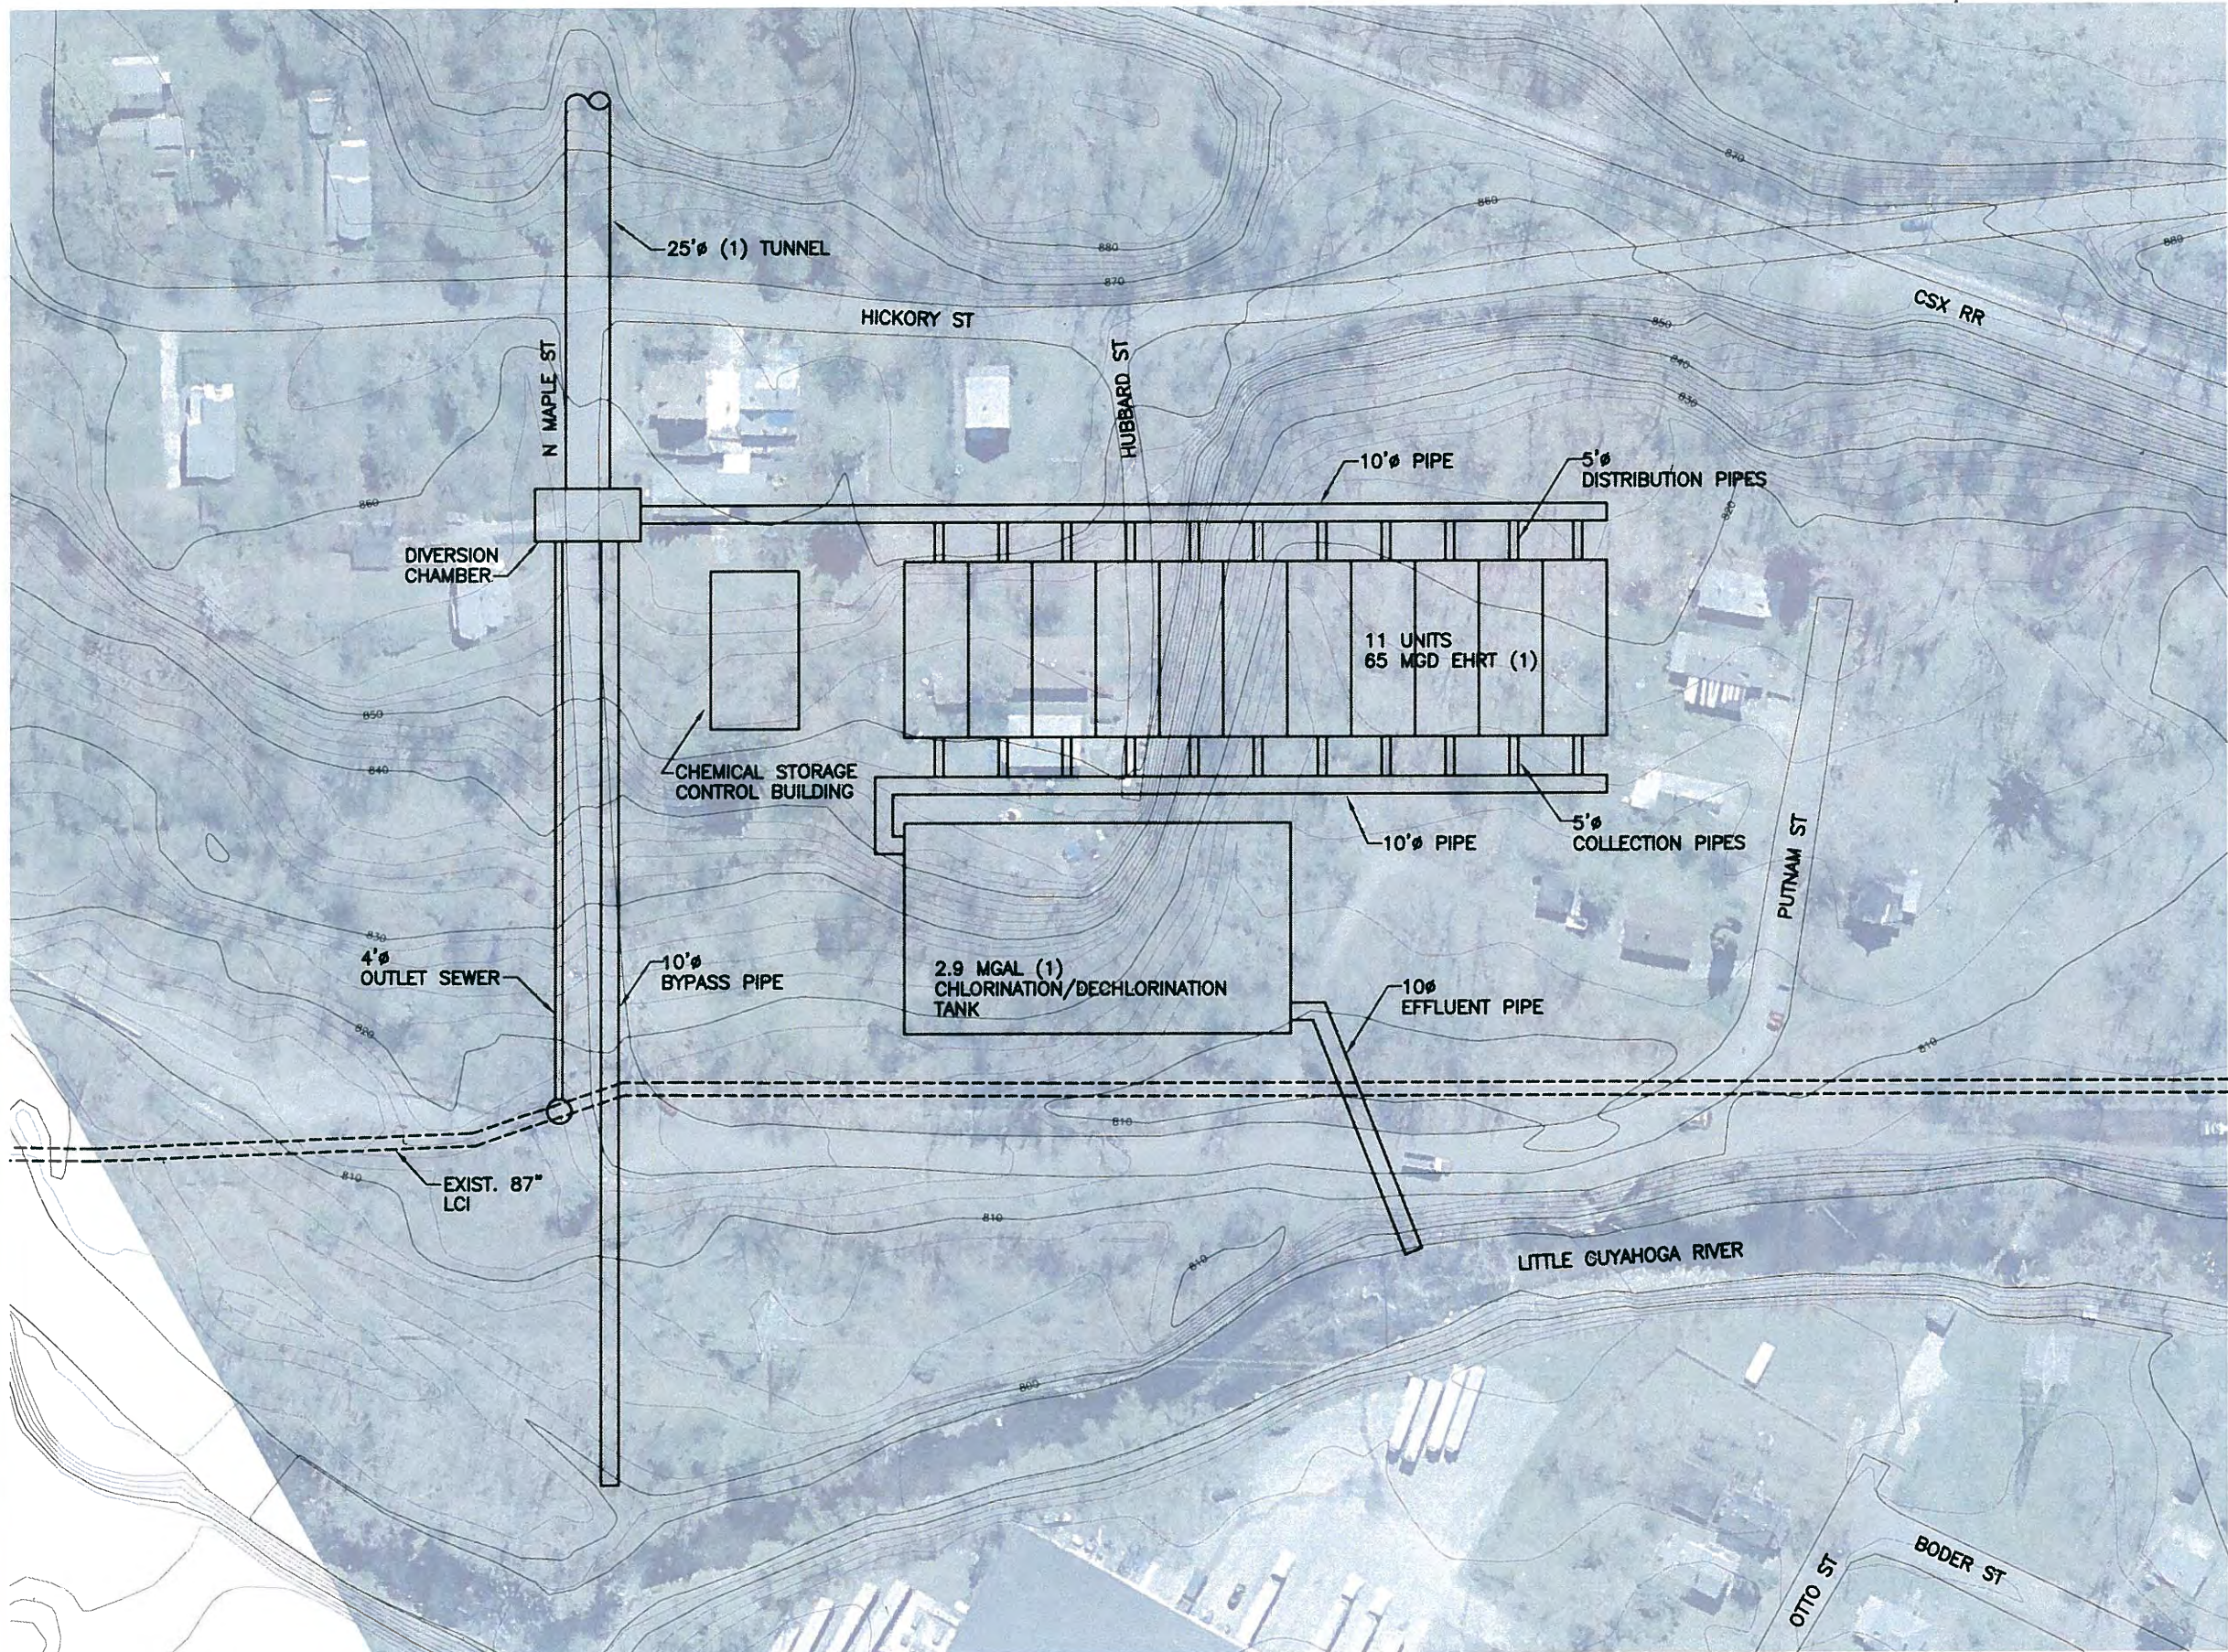


CSO LONG TERM CONTROL
PLAN UPDATE

FIGURE 6-10
OHIO CANAL INTERCEPTOR
TUNNEL
EHRT TREATMENT SYSTEM
SITE PLAN

(1) NOTE: TUNNEL SIZE AND TREATMENT SYSTEM SIZE
VARIES DEPENDING ON LEVEL OF CONTROL

M:\PROJ\0622\0622601500_AKRON L TCP UPDATE\SITE PLANS\FIG_6-11.DWG, 8/6/2010 10:55:01 AM, RWM @ DLZ, C. FALLS

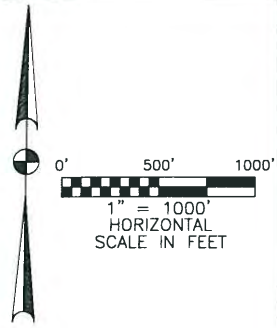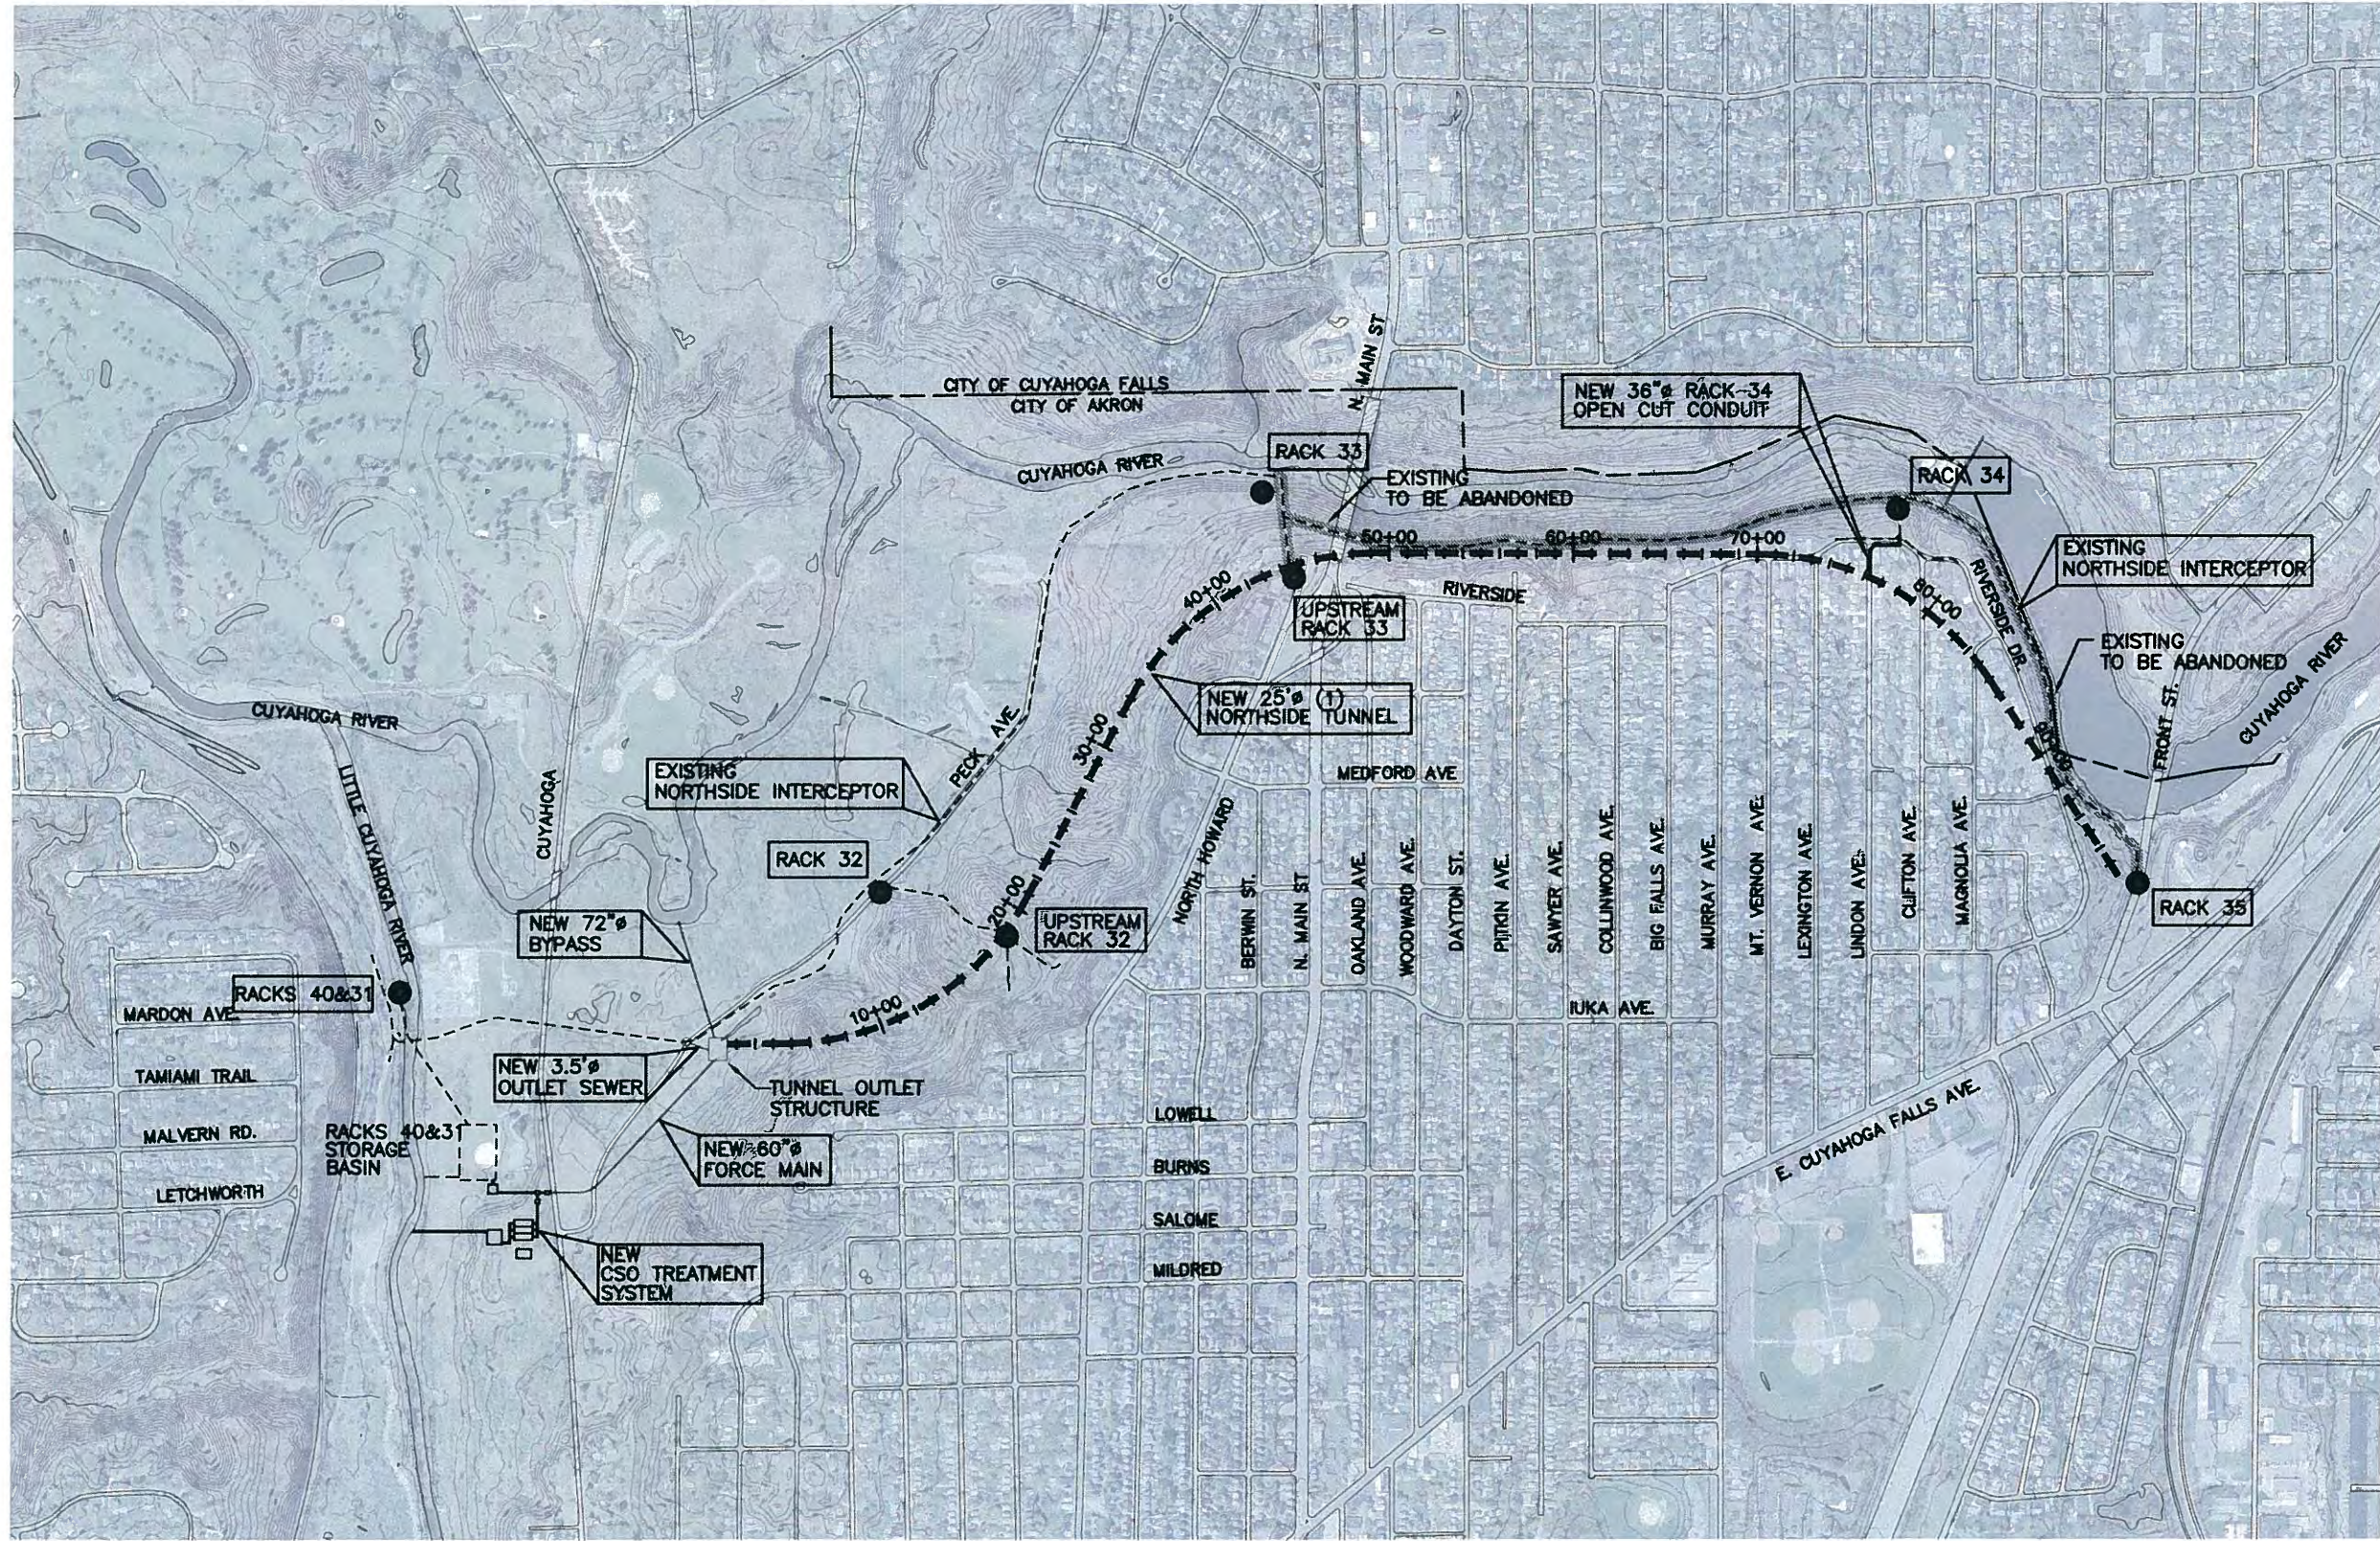


(1) NOTE: TUNNEL SIZE VARIES DEPENDING ON LEVEL OF CONTROL



CSO LONG TERM CONTROL PLAN UPDATE

FIGURE 6-11
NORTHSIDE INTERCEPTOR TUNNEL
PRELIMINARY PLAN

0' 500' 1000'
 1" = 1000' HORIZ.
 1" = 100' VERT.
 SCALE IN FEET

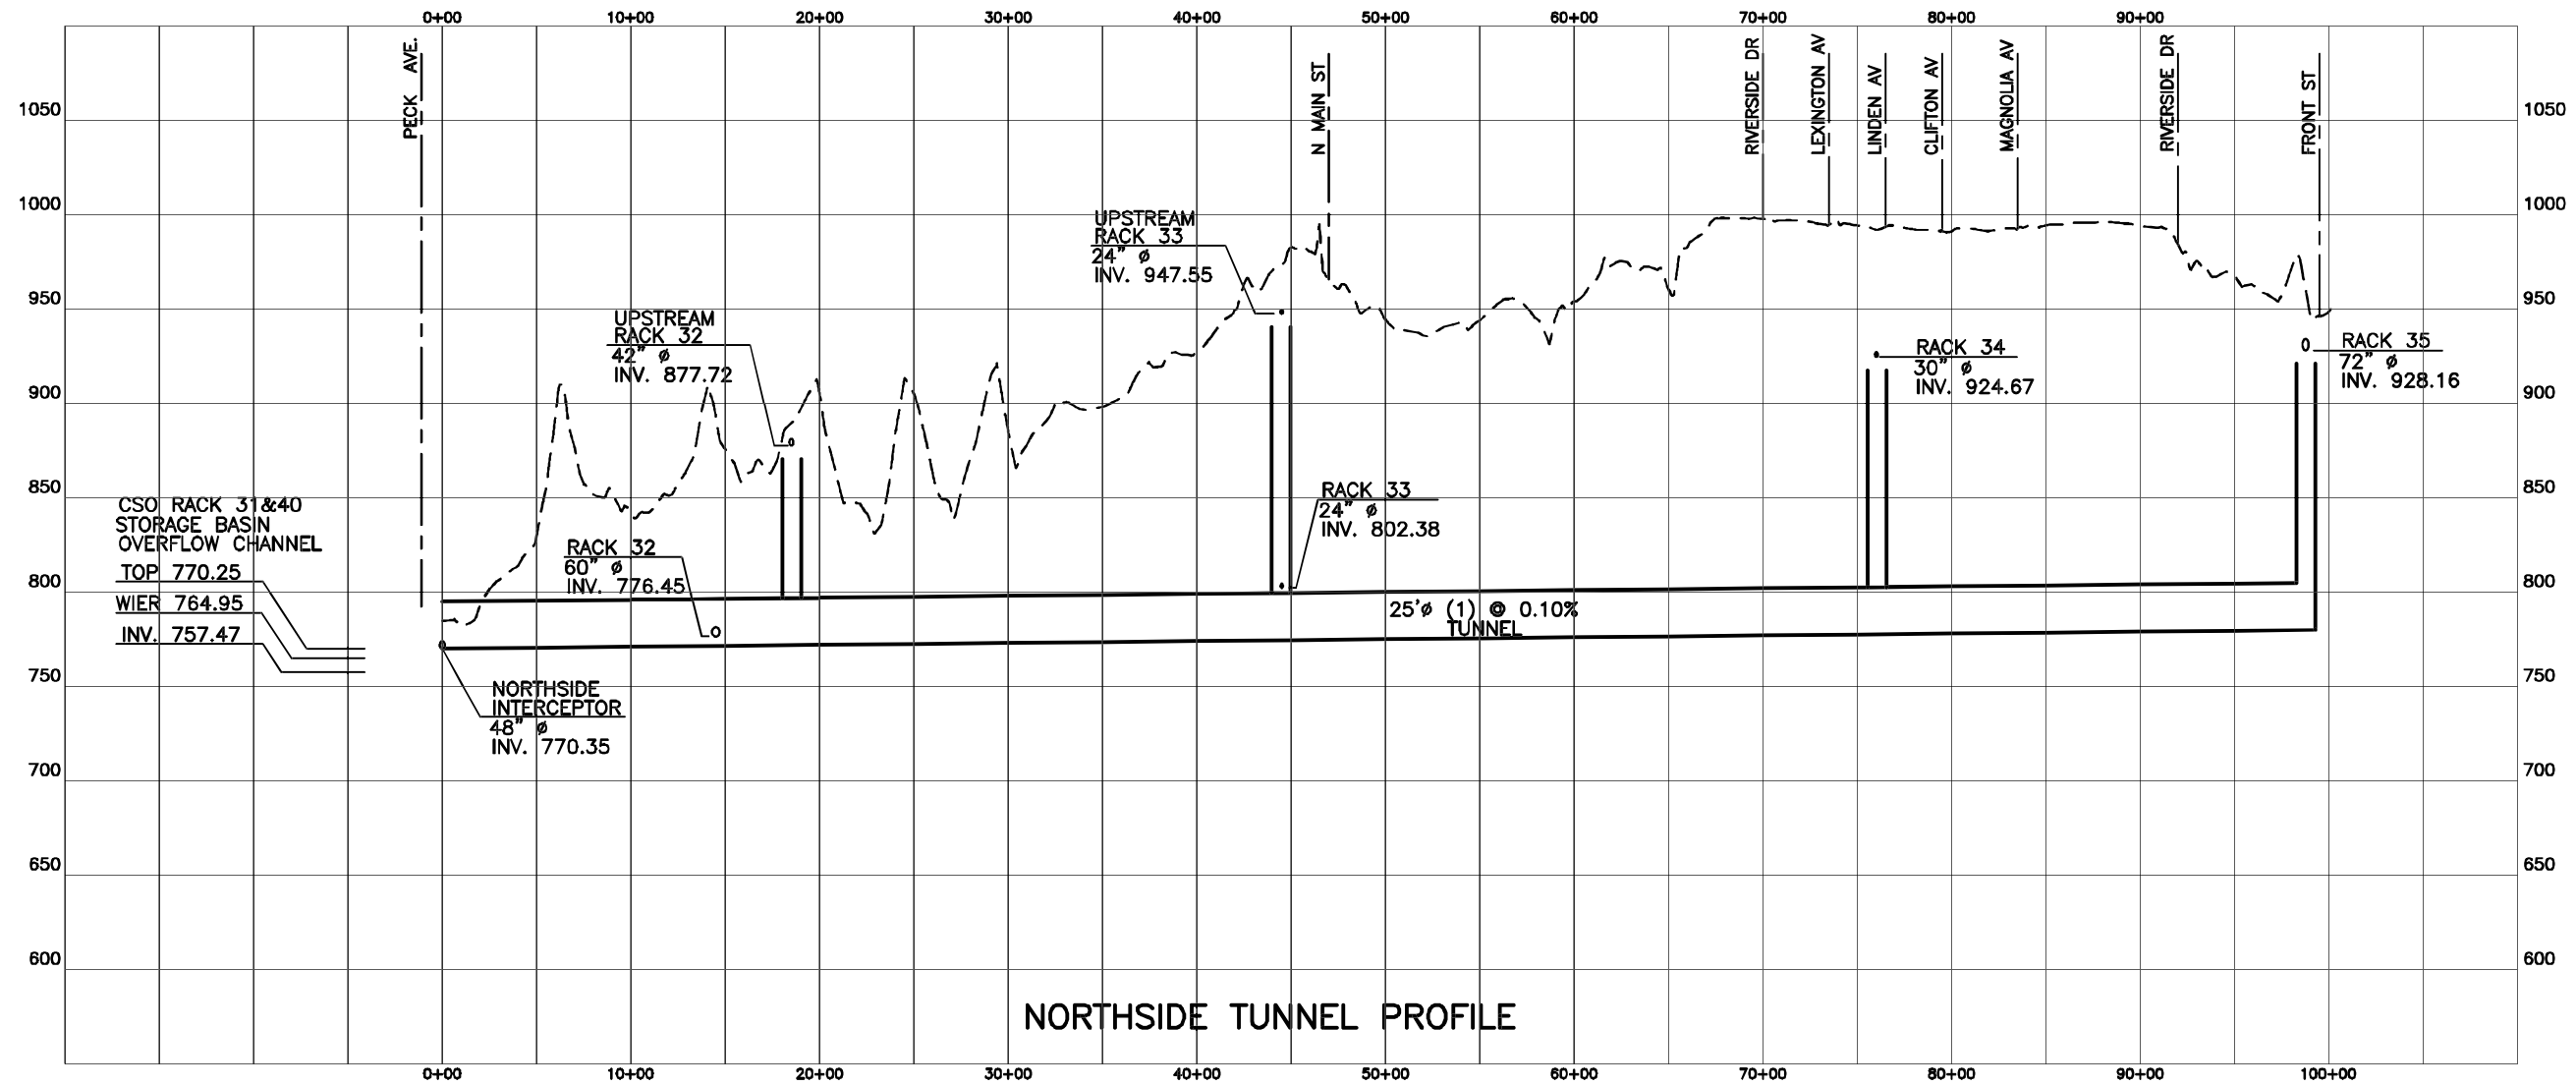

M:\PROJ\0622\062260\500_AKRON L TCP UPDATE\SITE PLANS\FIG_6_12.DWG, 8/6/2010 10:55:41 AM, RWM @ DLZ, C. FALLS





(1) NOTE: TUNNEL SIZE VARIES DEPENDING ON LEVEL OF CONTROL

CSO LONG TERM CONTROL PLAN UPDATE

FIGURE 6-12

NORTHSIDE INTERCEPTOR TUNNEL PRELIMINARY PROFILE

M:\PROJ\0622\0622601500_AKRON L TCP UPDATE\SITE PLANS\FIG_6_13.DWG, 8/6/2010 10:56:16 AM, RWM @ DLZ, C. FALLS

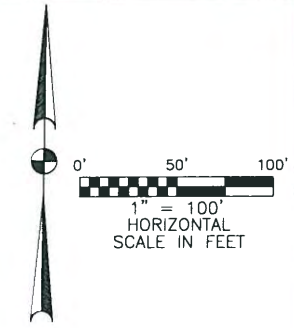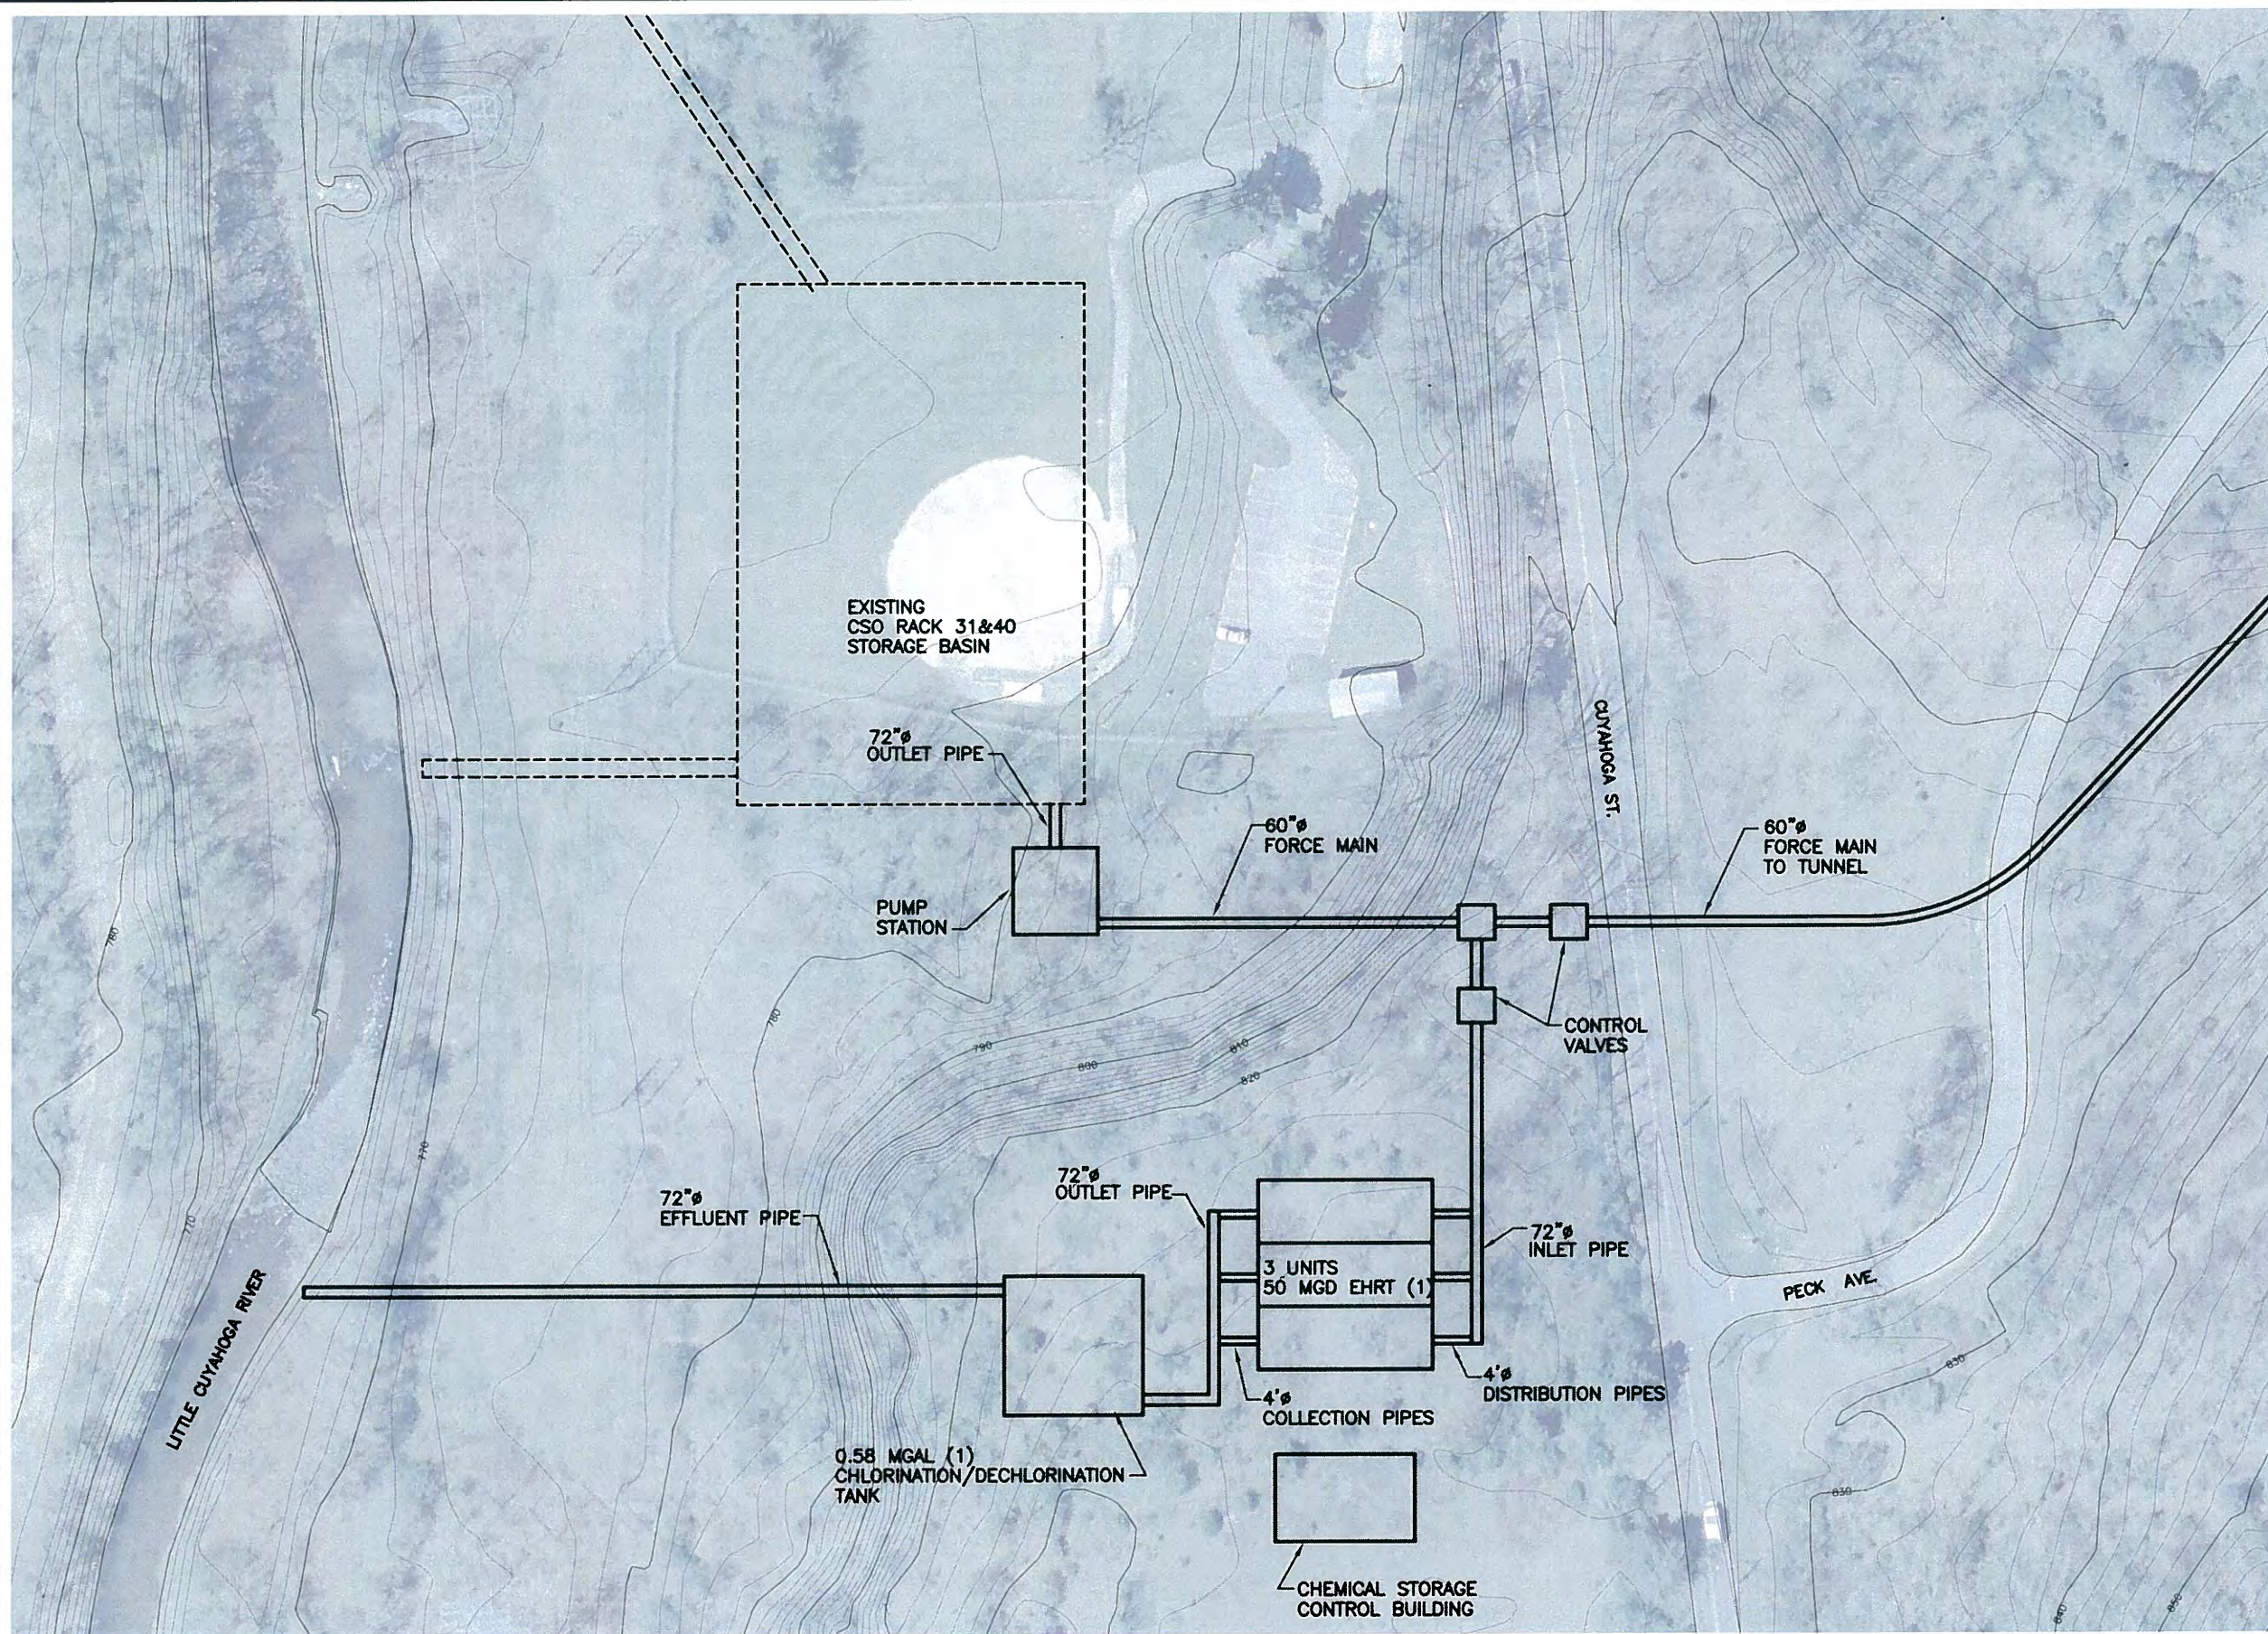

CSO LONG TERM CONTROL
PLAN UPDATE

FIGURE 6-13
**NORTHSIDE INTERCEPTOR
TUNNEL
EHRT TREATMENT SYSTEM
SITE PLAN**

(1) NOTE: TREATMENT SYSTEM SIZE
VARIES DEPENDING ON LEVEL OF CONTROL