
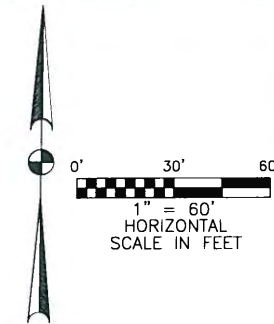




M:\PROJ\0622\06222601500\_AKRON LTCP UPDATE\SITE PLANS\FIG\_6-20.DWG, 8/6/2010 10:59:09 AM, RWM @ DLZ, C. FALLS

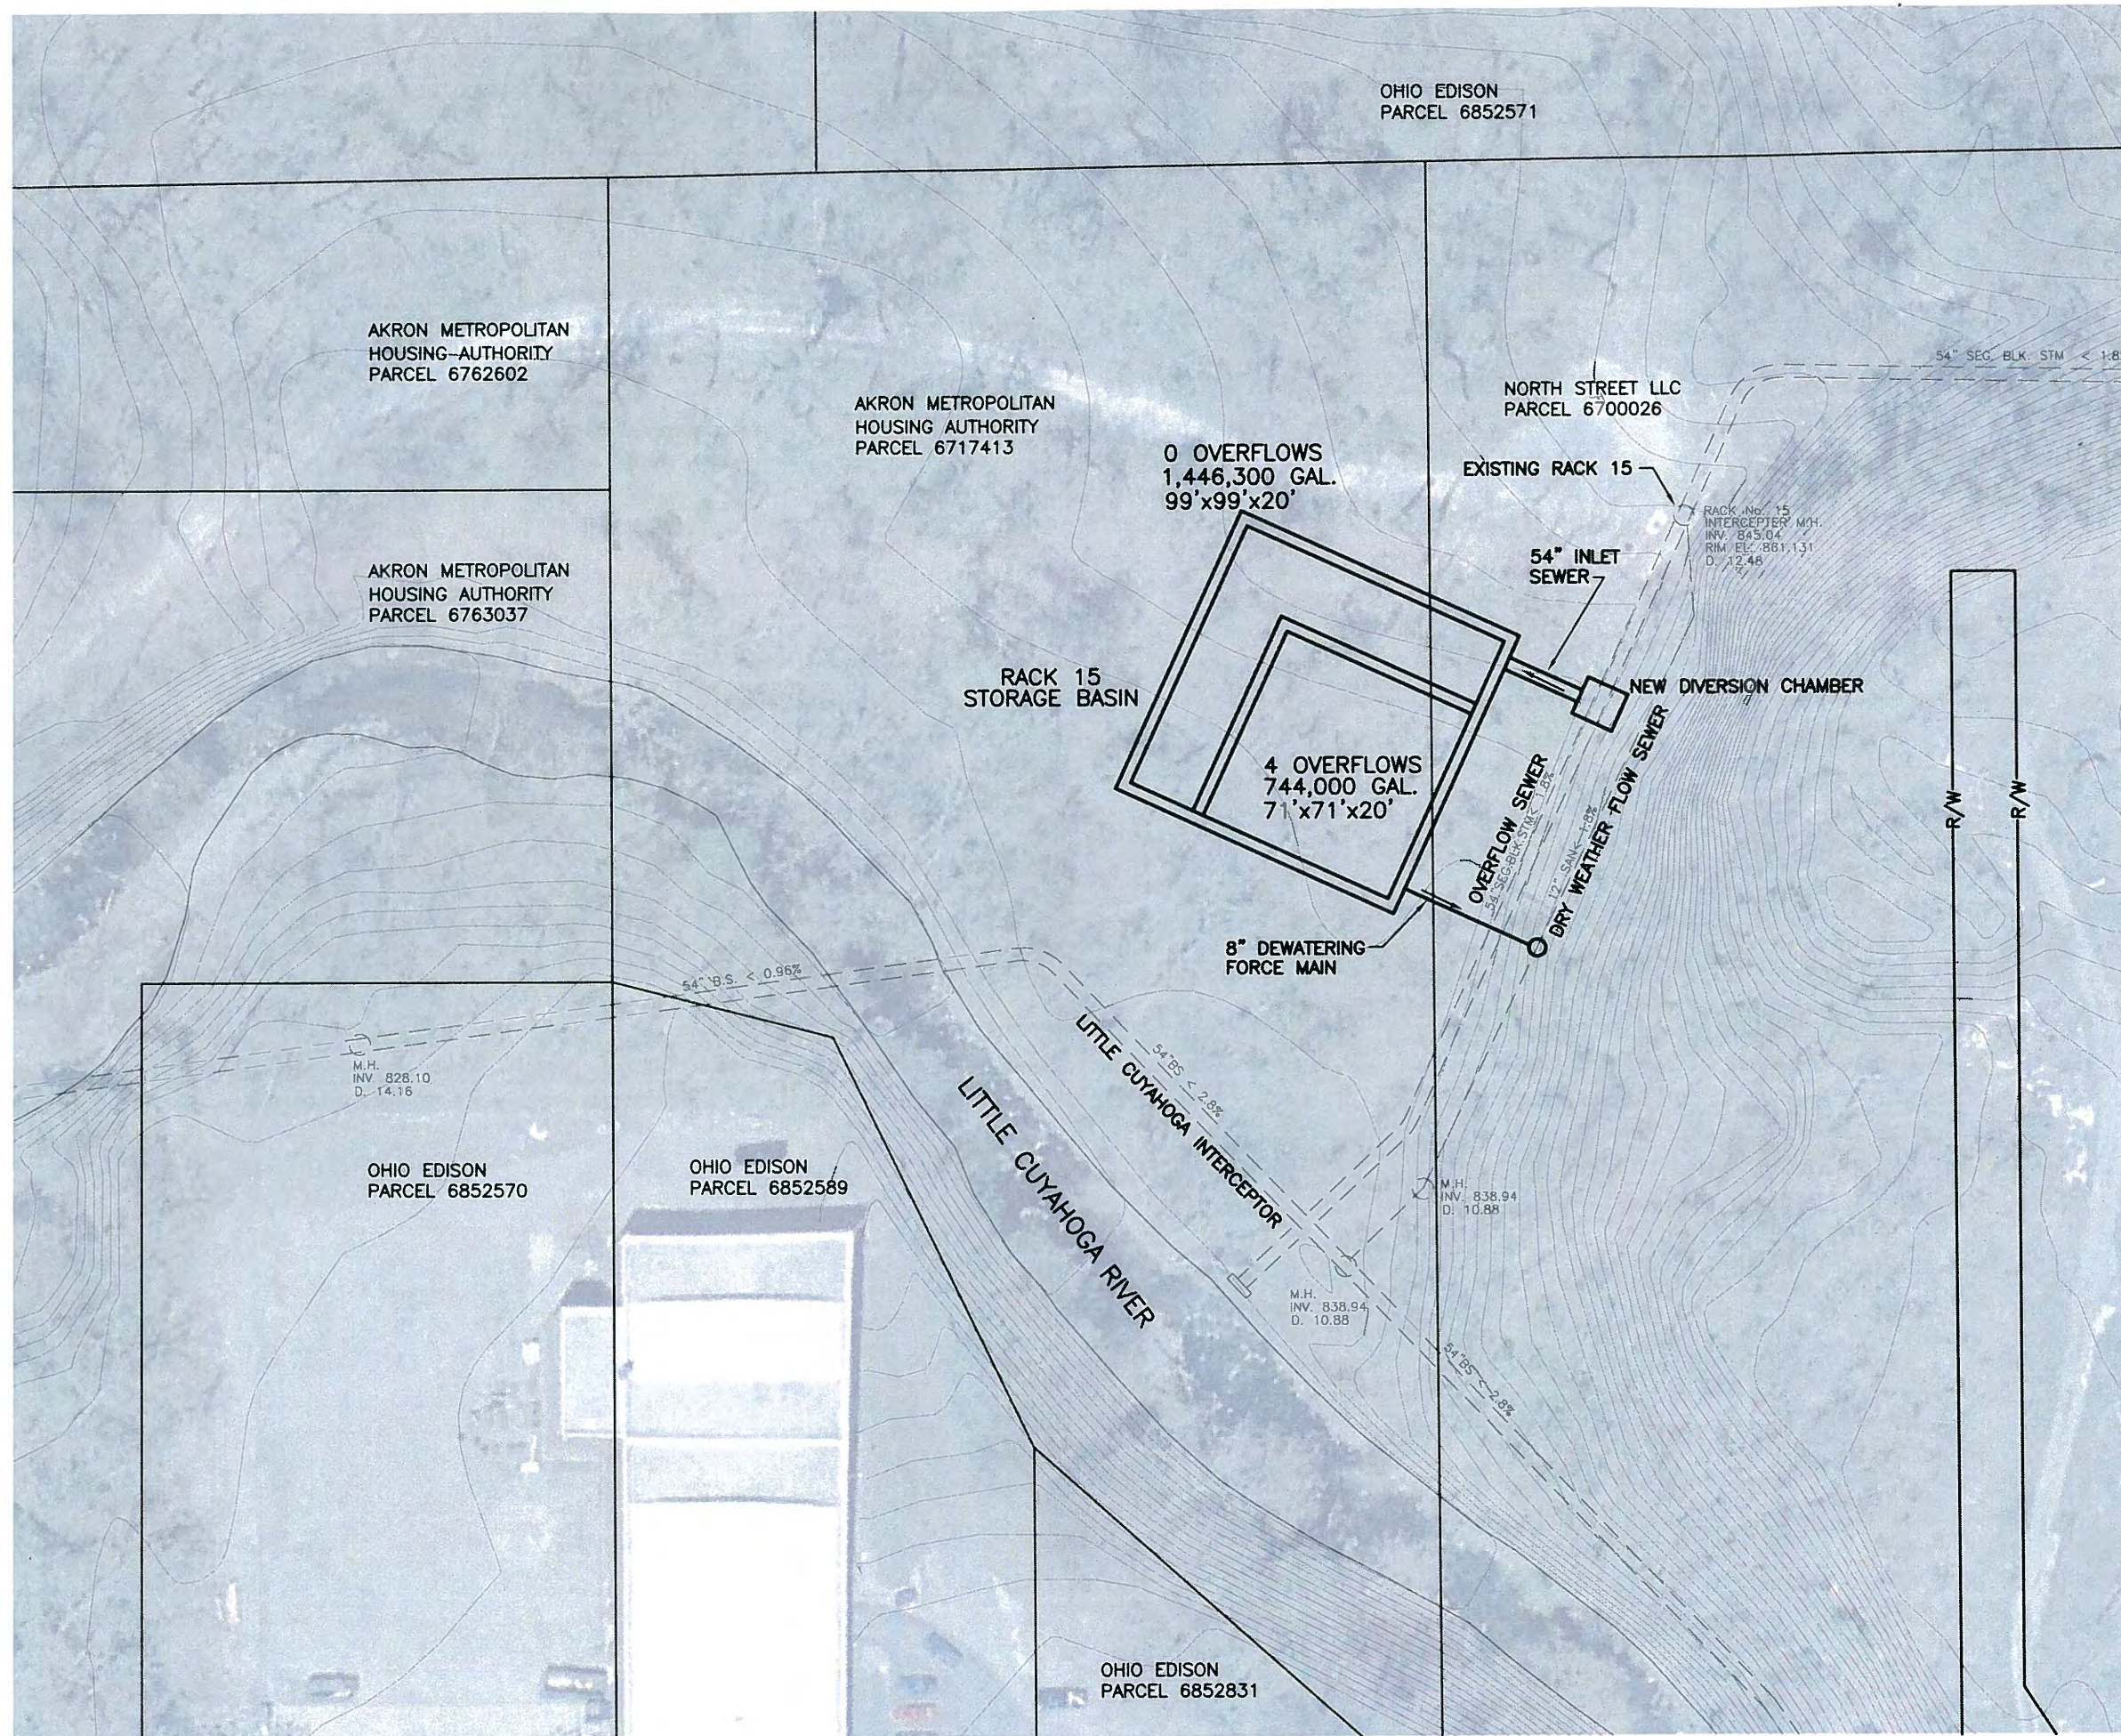

CSO LONG TERM CONTROL PLAN UPDATE



**FIGURE 6-20**  
**CSO RACK 15 STORAGE BASIN PRELIMINARY SITE PLAN**

M:\PROJ\0622\0622601500\_AKRON LTCP UPDATE\SITE PLANS\FIG\_6-21.DWG, 8/6/2010 10:59:28 AM, RWM @ DLZ, C. FALLS

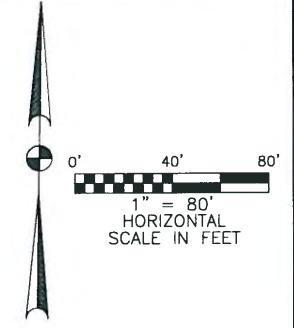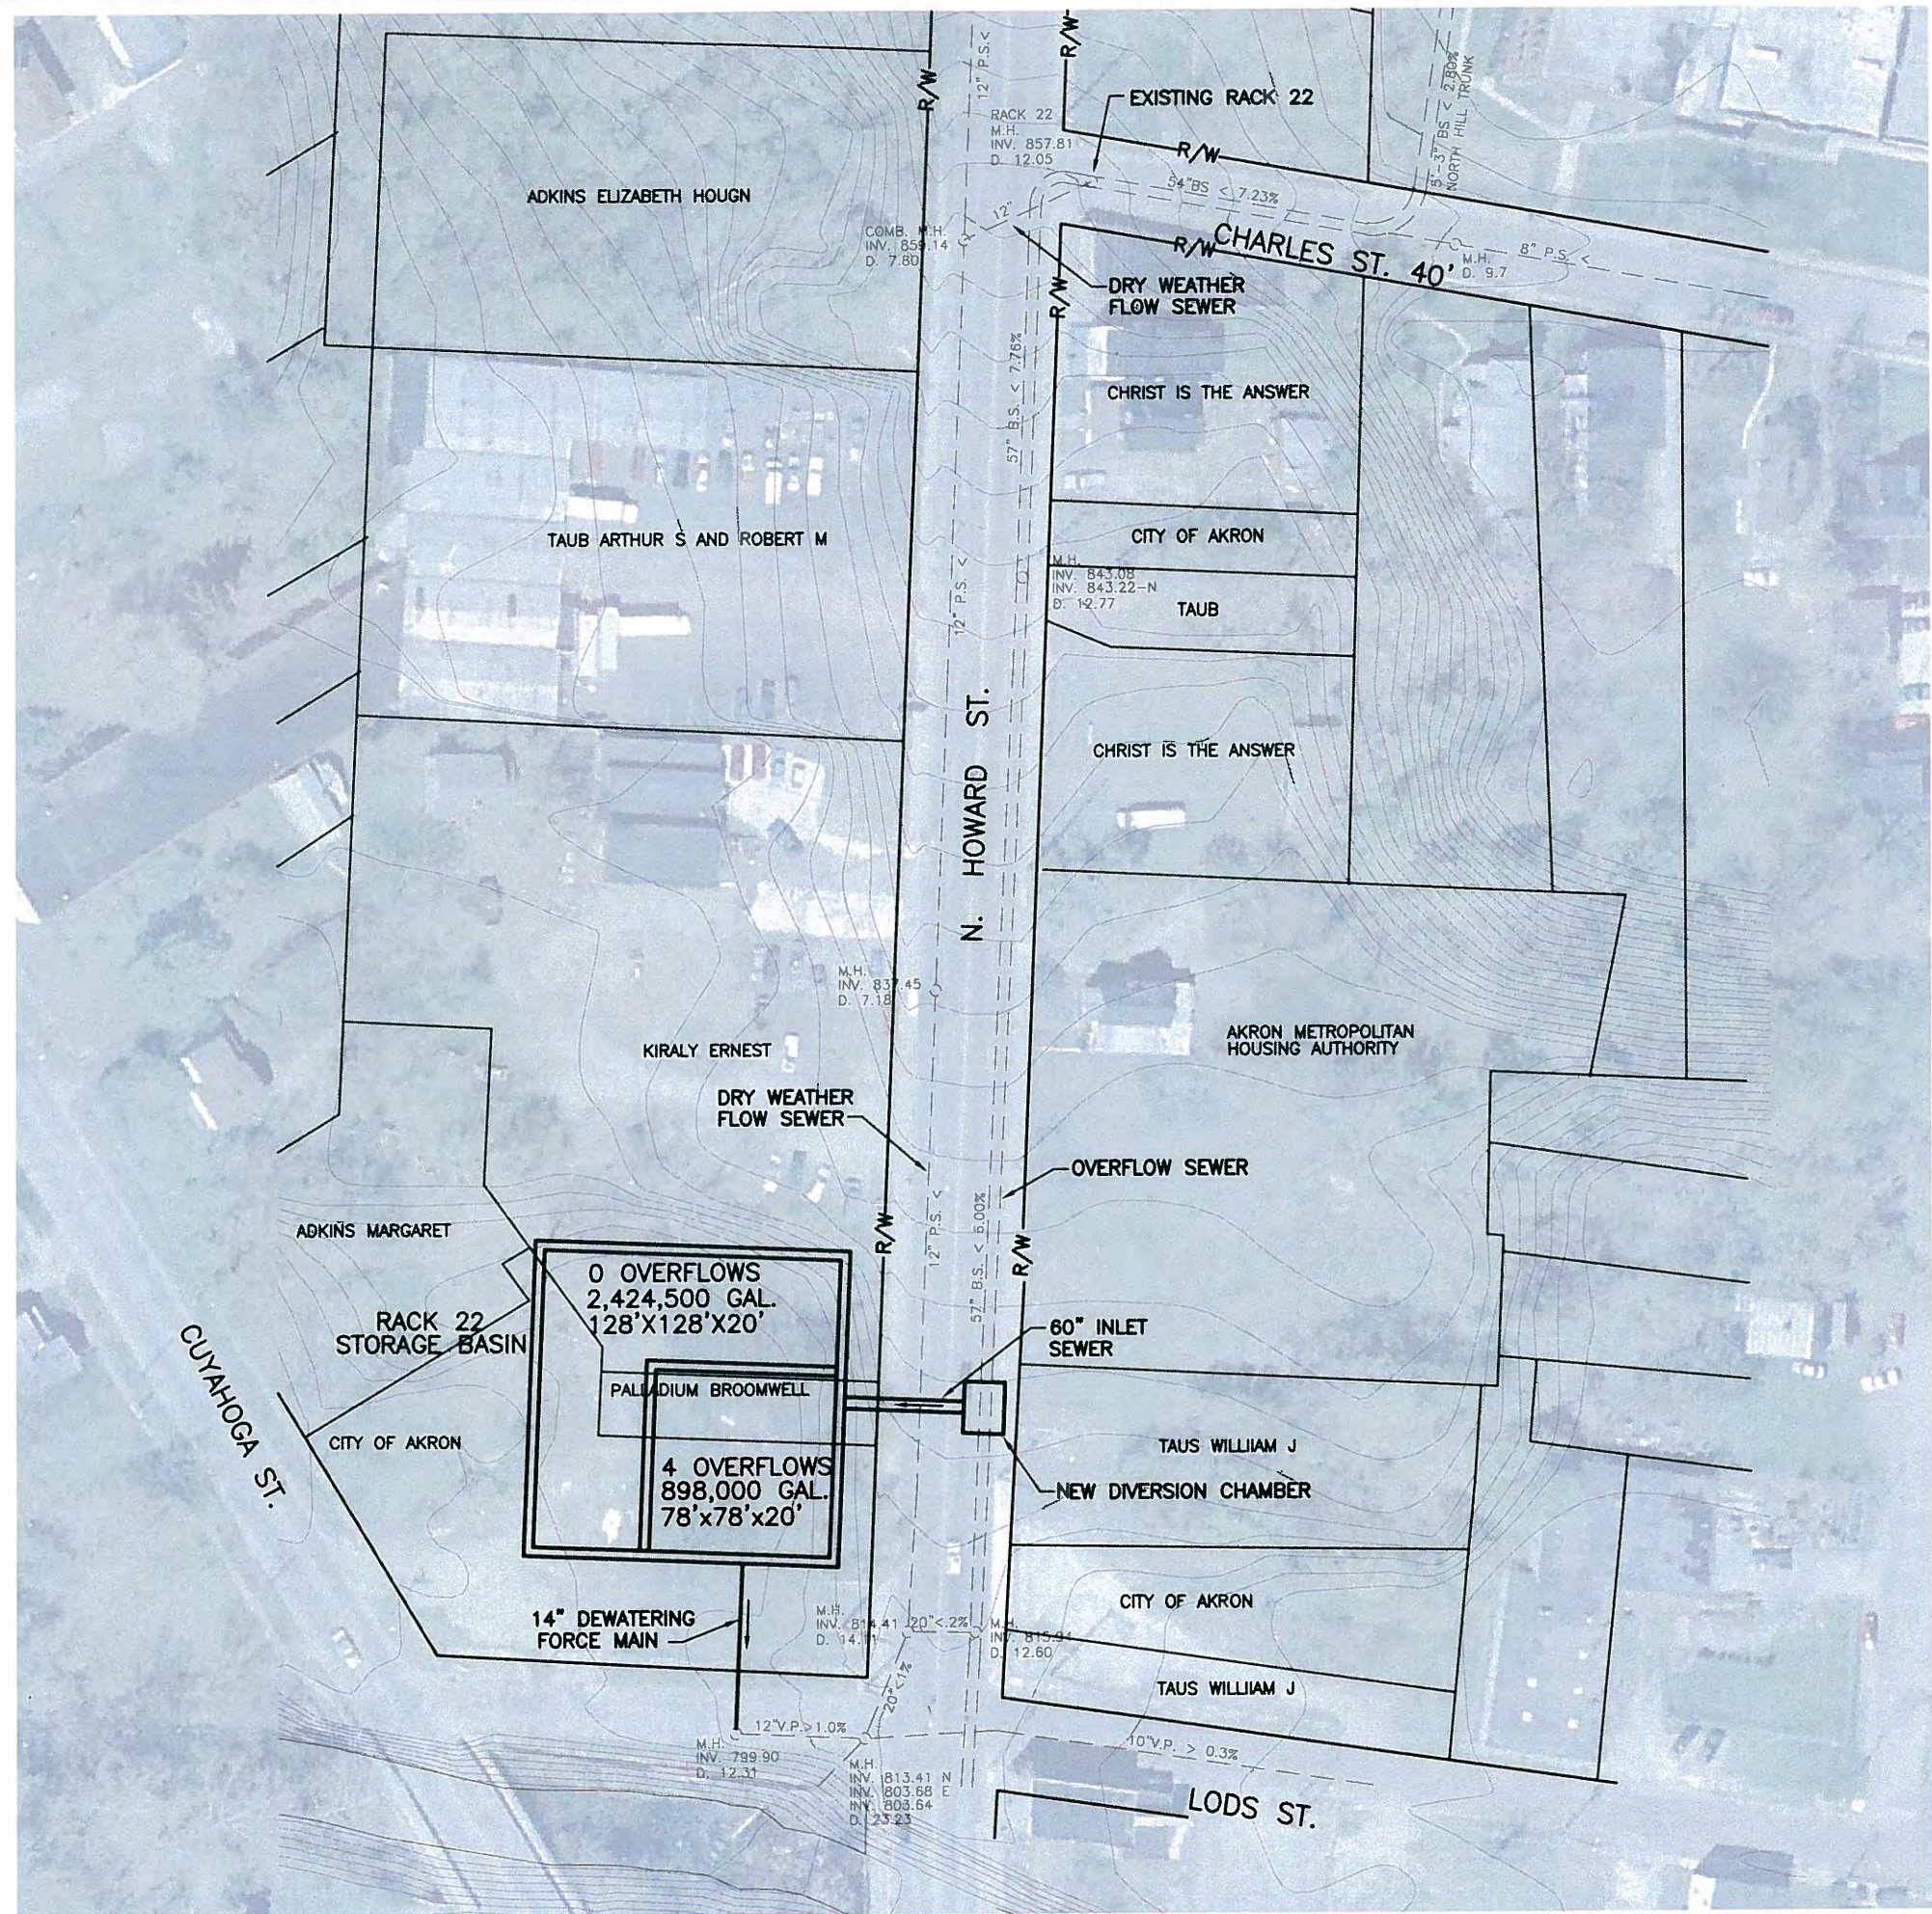

CSO LONG TERM CONTROL  
PLAN UPDATE

**FIGURE 6-21**  
**CSO RACK 22**  
**STORAGE BASIN**  
**PRELIMINARY SITE PLAN**

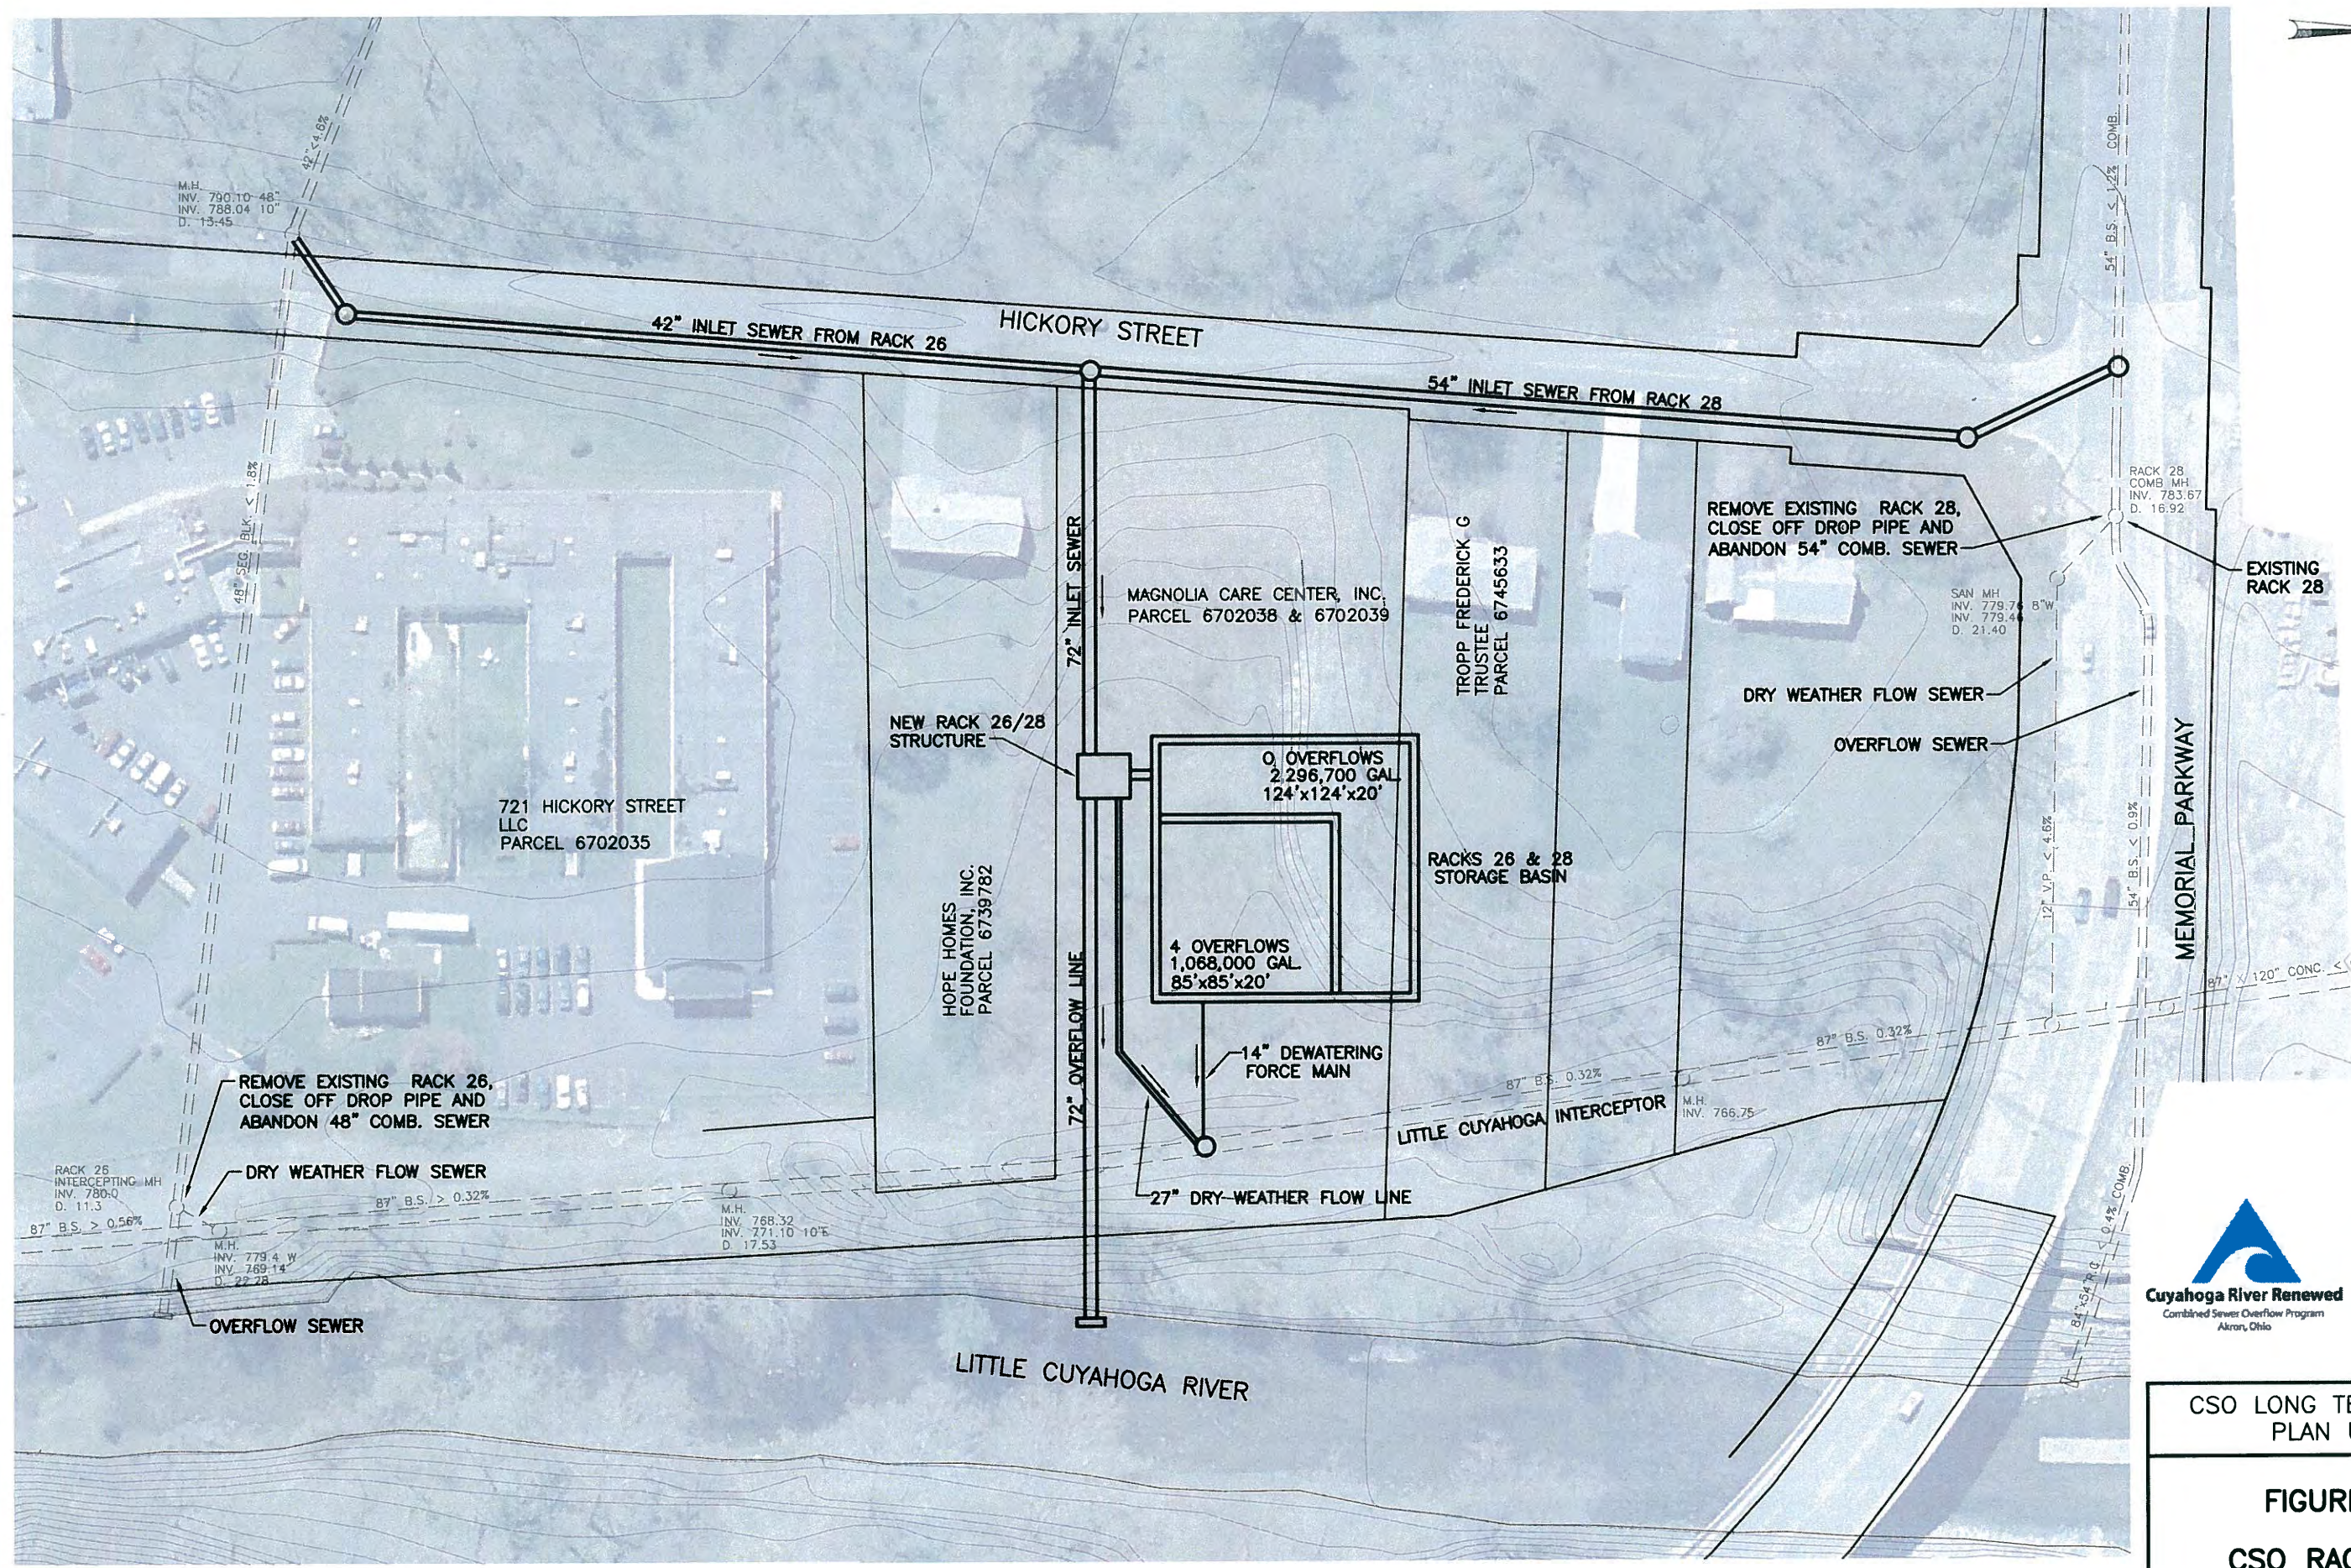
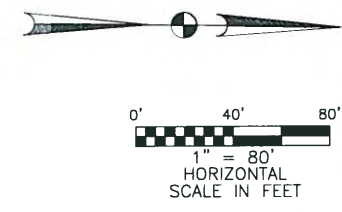


CSO LONG TERM CONTROL PLAN UPDATE

**FIGURE 6-22**  
**CSO RACK 26/28 STORAGE BASIN PRELIMINARY SITE PLAN**

M:\PROJ\0622\06222601500\_AKRON LTCP UPDATE\SITE PLANS\FIG\_6-22.DWG, 8/6/2010 10:59:47 AM, RWM @ DLZ, C. FALLS



M:\PROJ\0622\06222601500\_AKRON L TCP UPDATE\Site Plans\Fig\_6-23.DWG, 8/6/2010 11:00:18 AM, RWM @ DLZ, C. FALLS

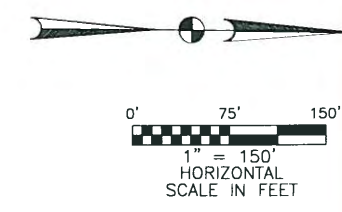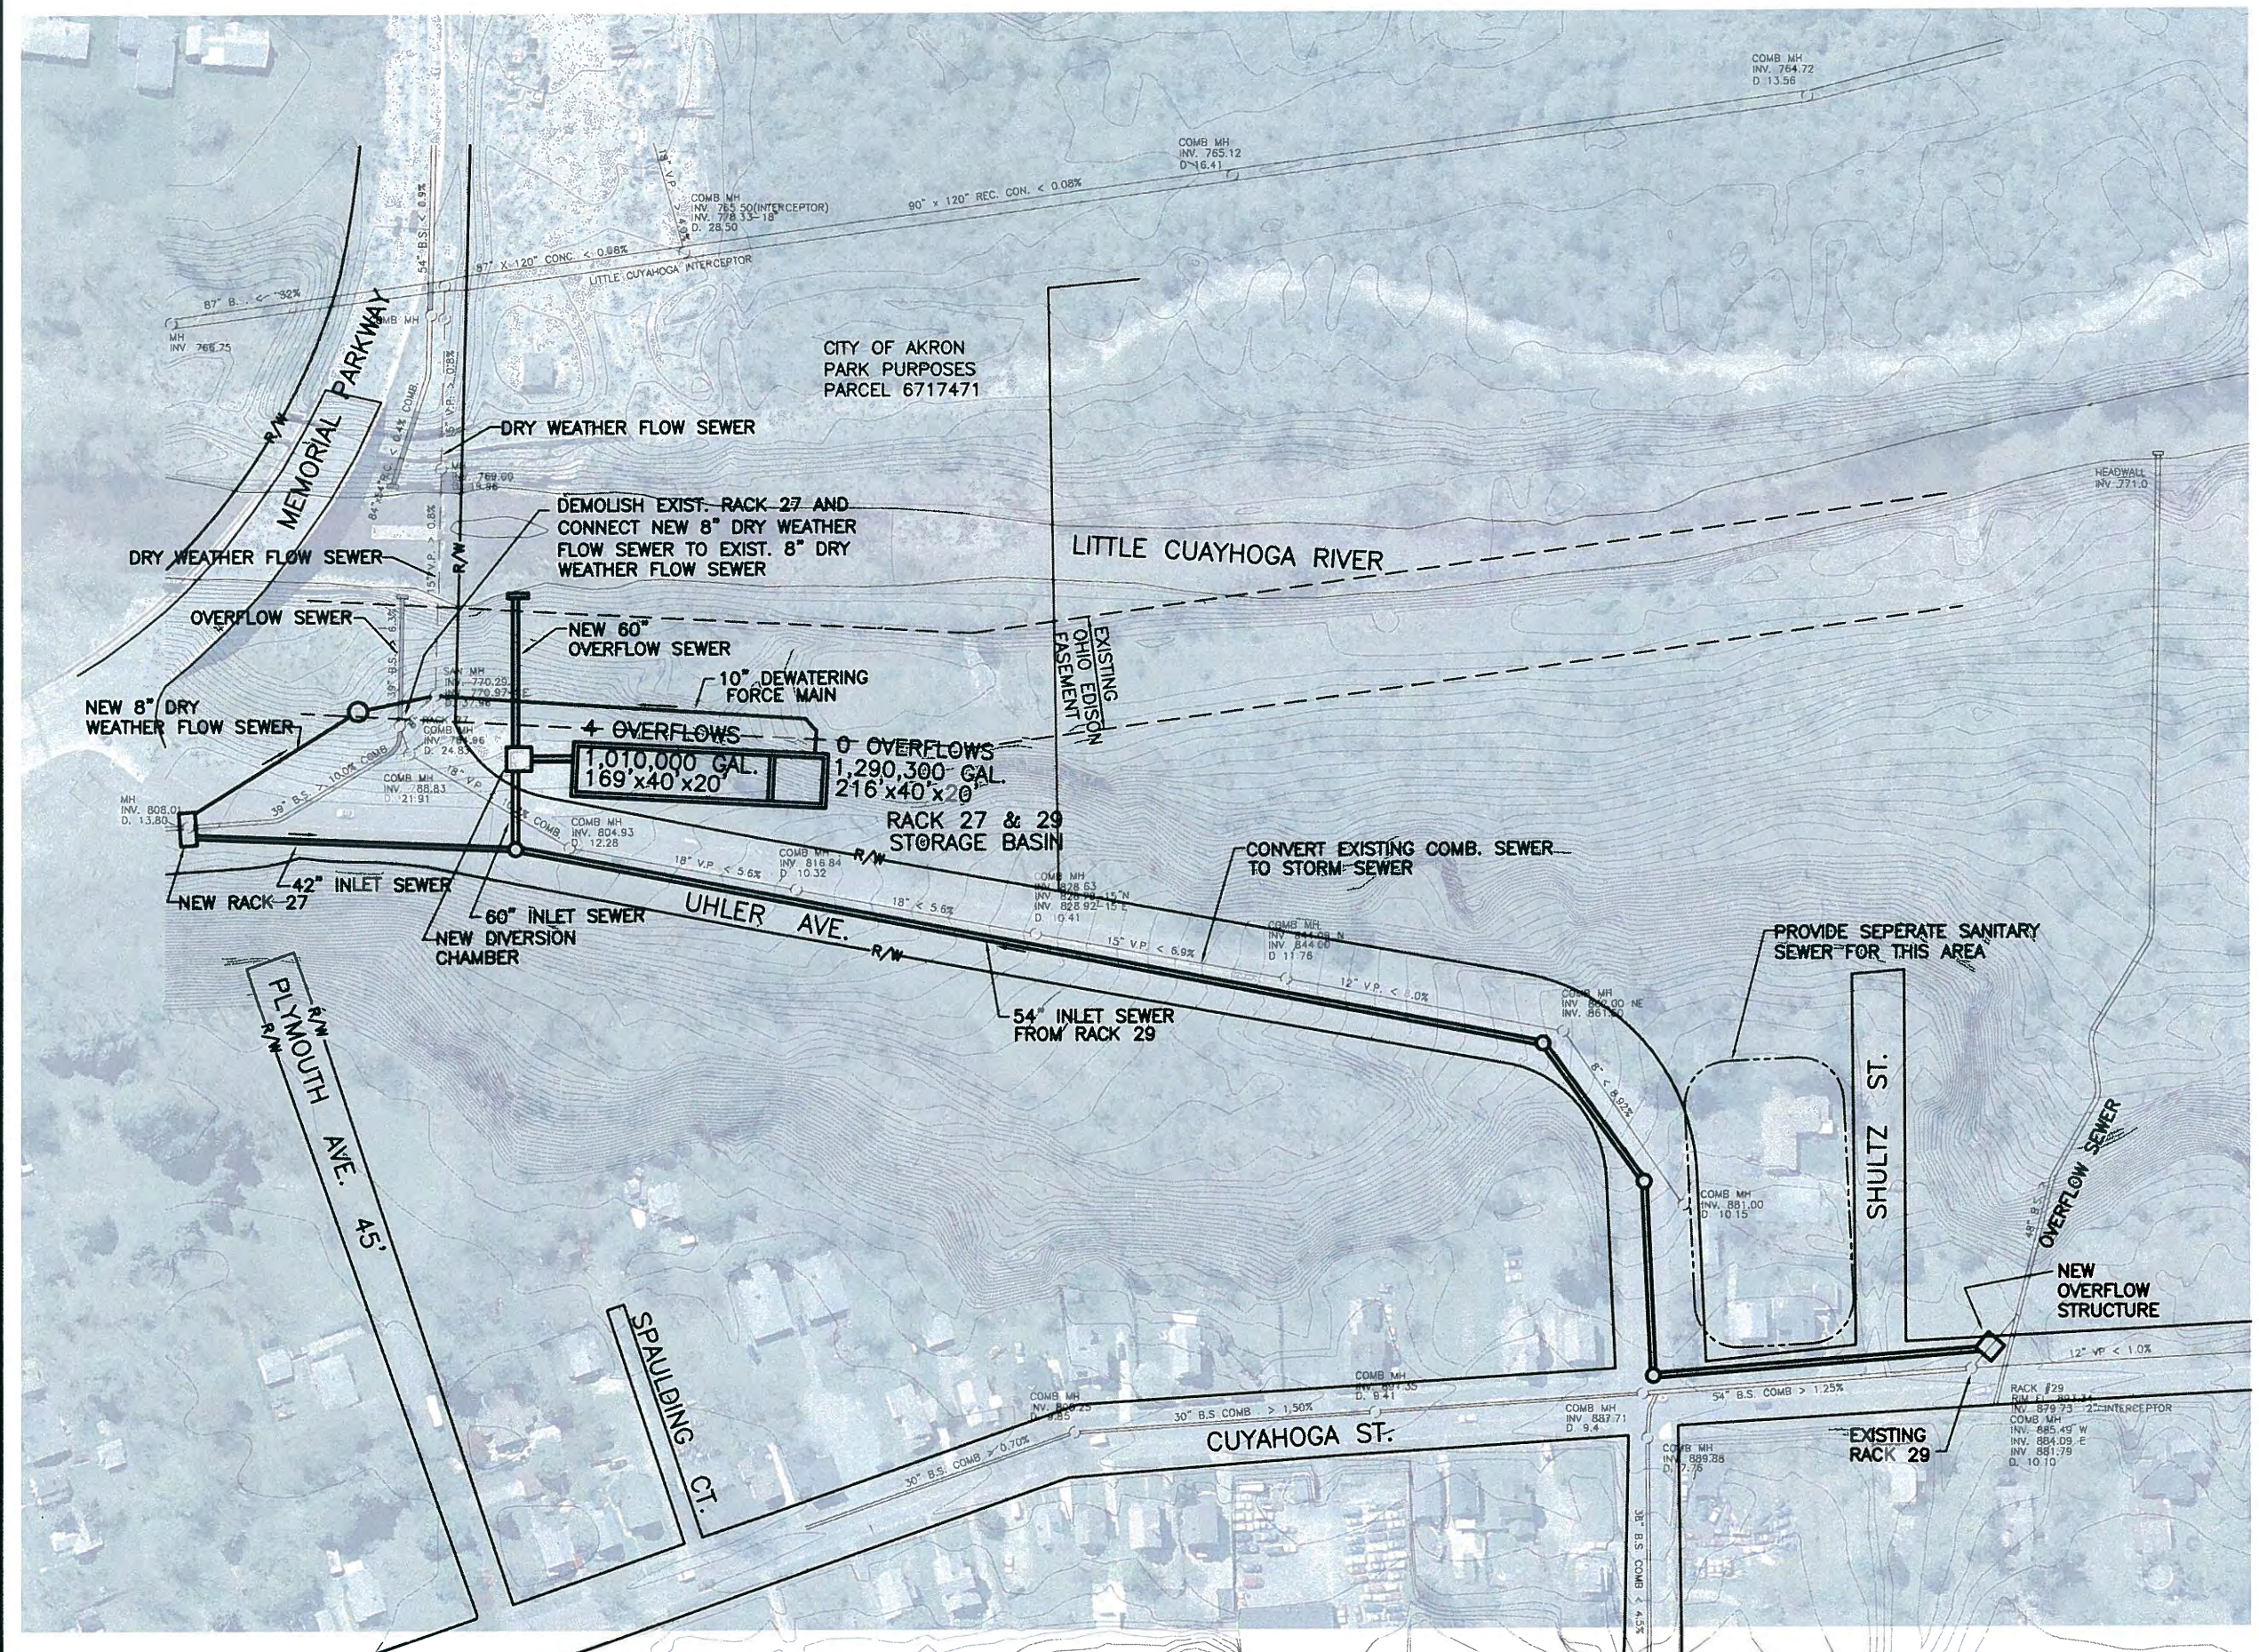

CSO LONG TERM CONTROL PLAN UPDATE

**FIGURE 6-23**



**CSO RACK 27/29 STORAGE BASIN PRELIMINARY SITE PLAN**

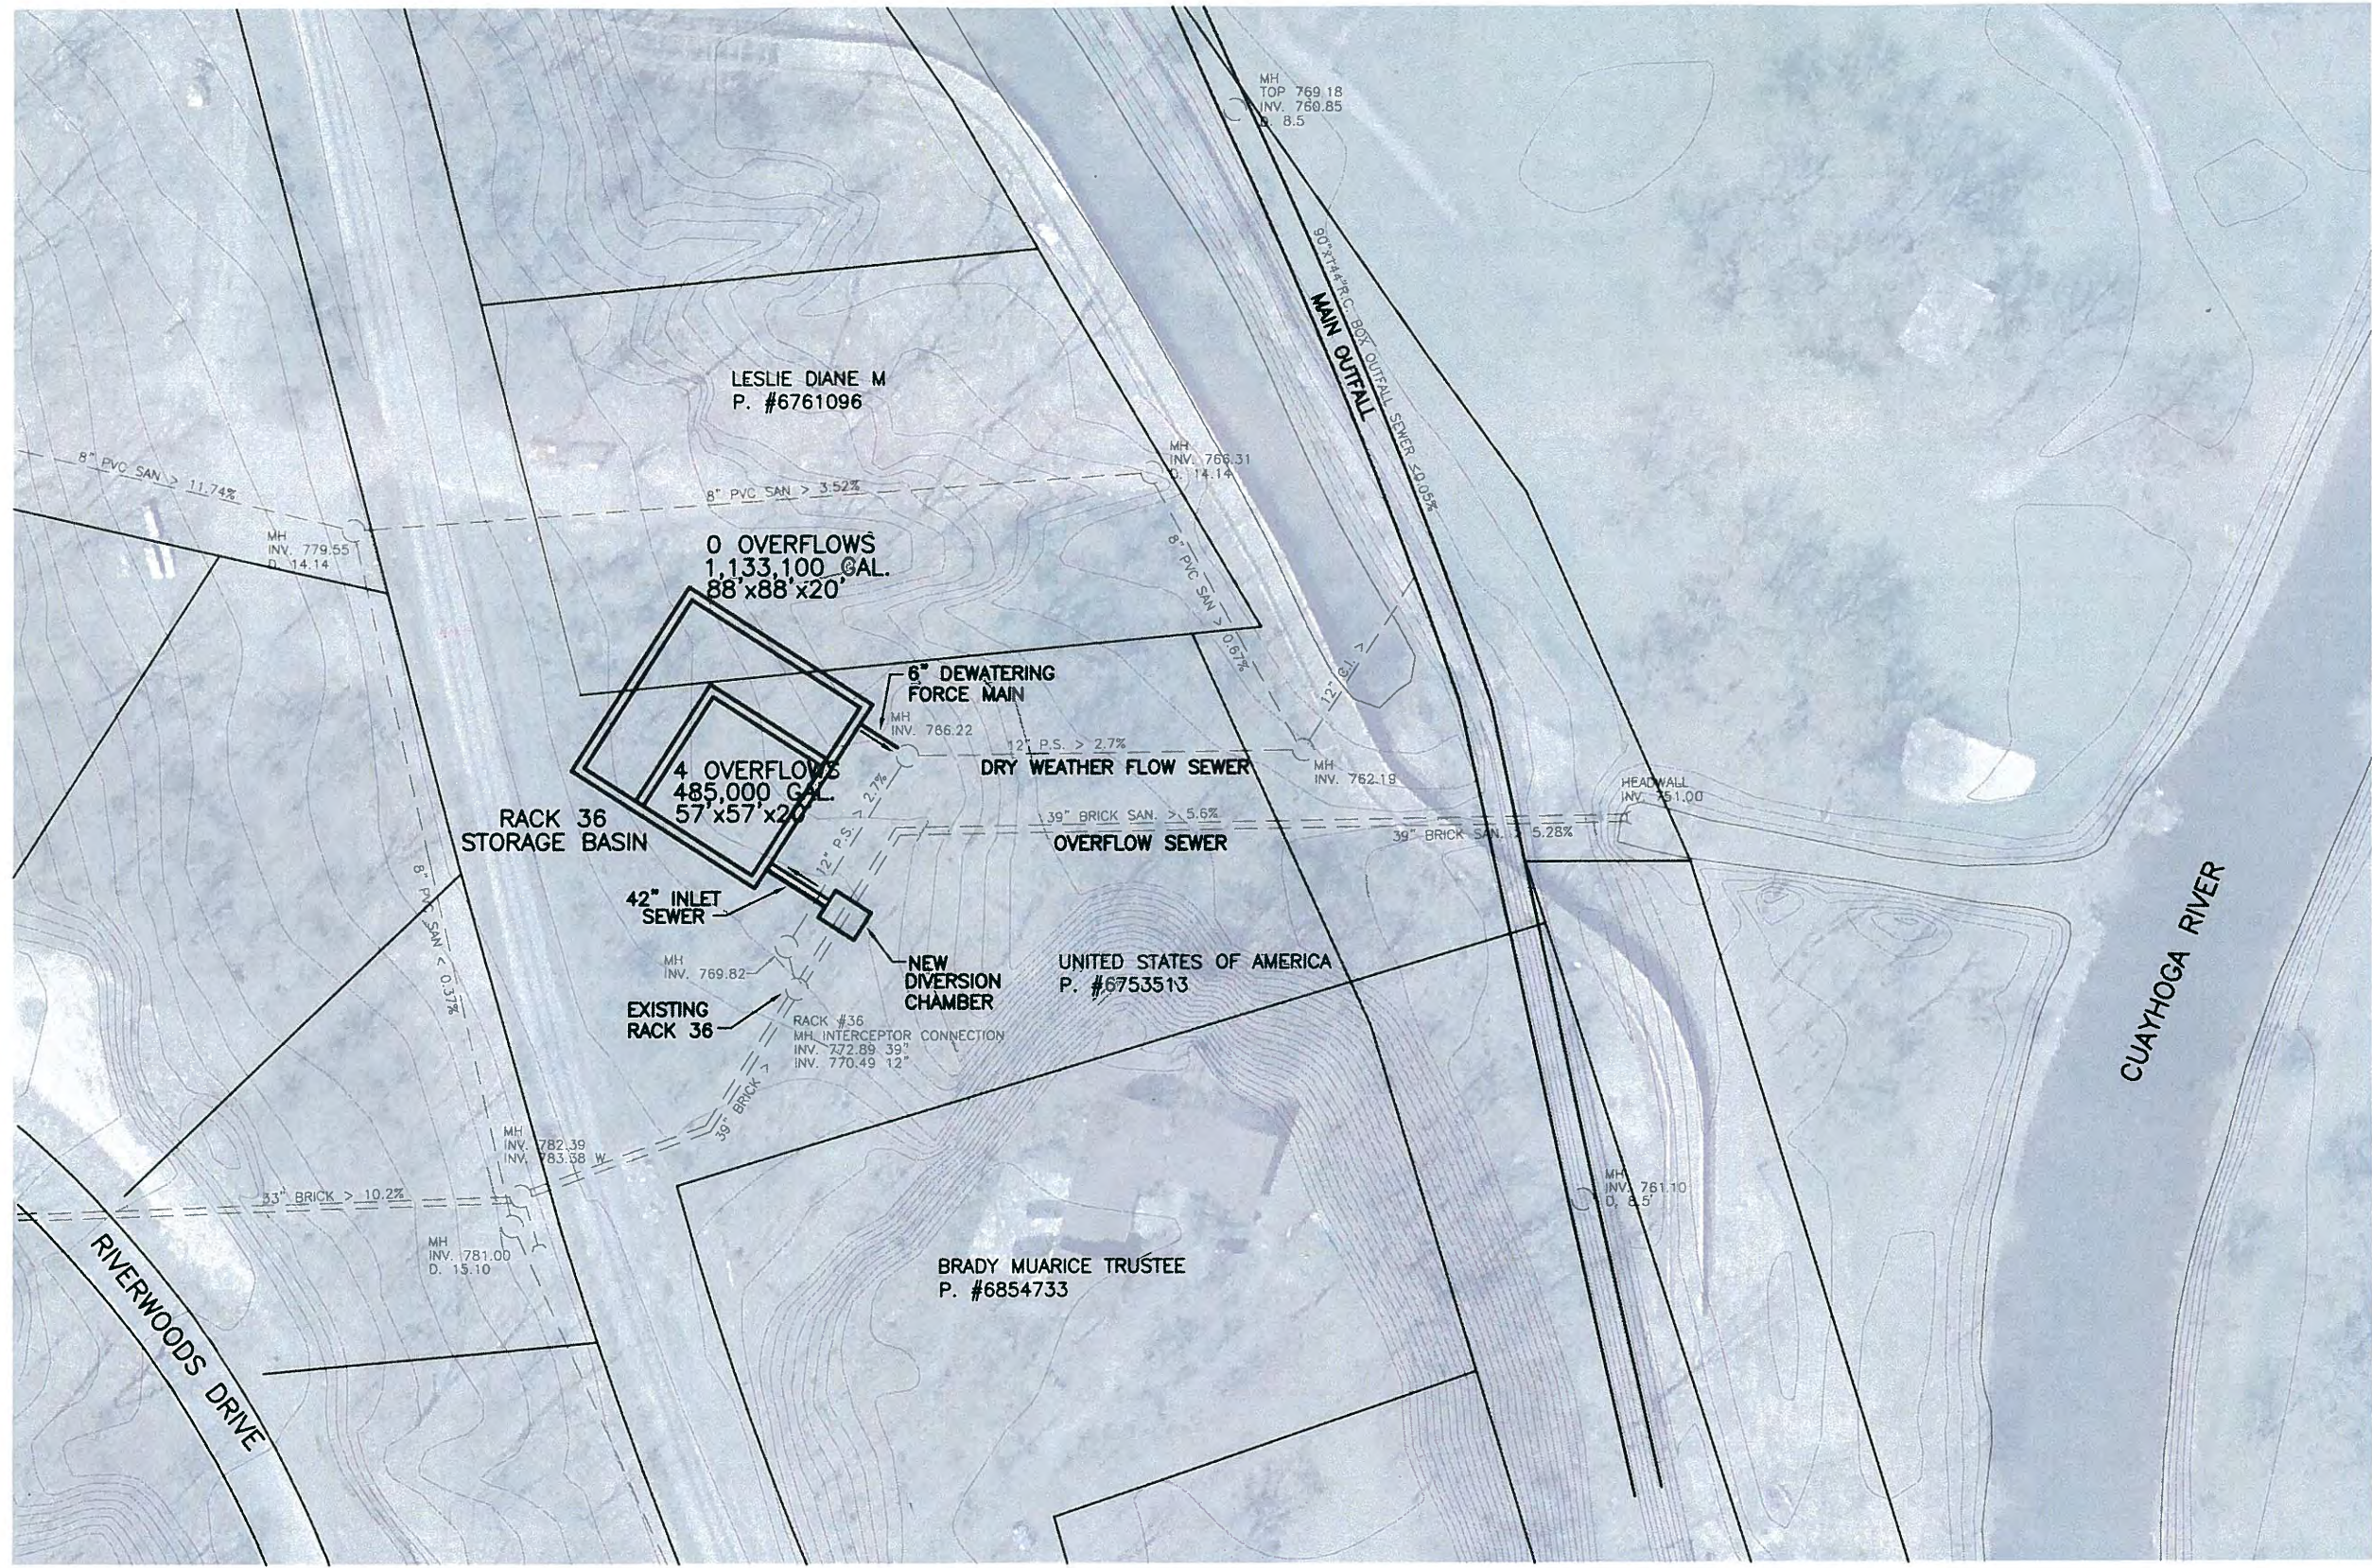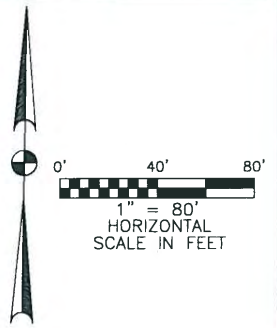

CSO LONG TERM CONTROL  
PLAN UPDATE

**FIGURE 6-24**  
**CSO RACK 36  
STORAGE BASIN  
PRELIMINARY SITE PLAN**

M:\PROJ\0622\0622601500\_AKRON LTCP UPDATE\SITE PLANS\FIG\_6-24.dwg, 8/6/2010 11:00:38 AM, RWM @ DLZ, C. FALLS

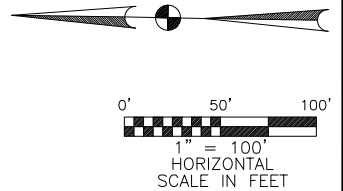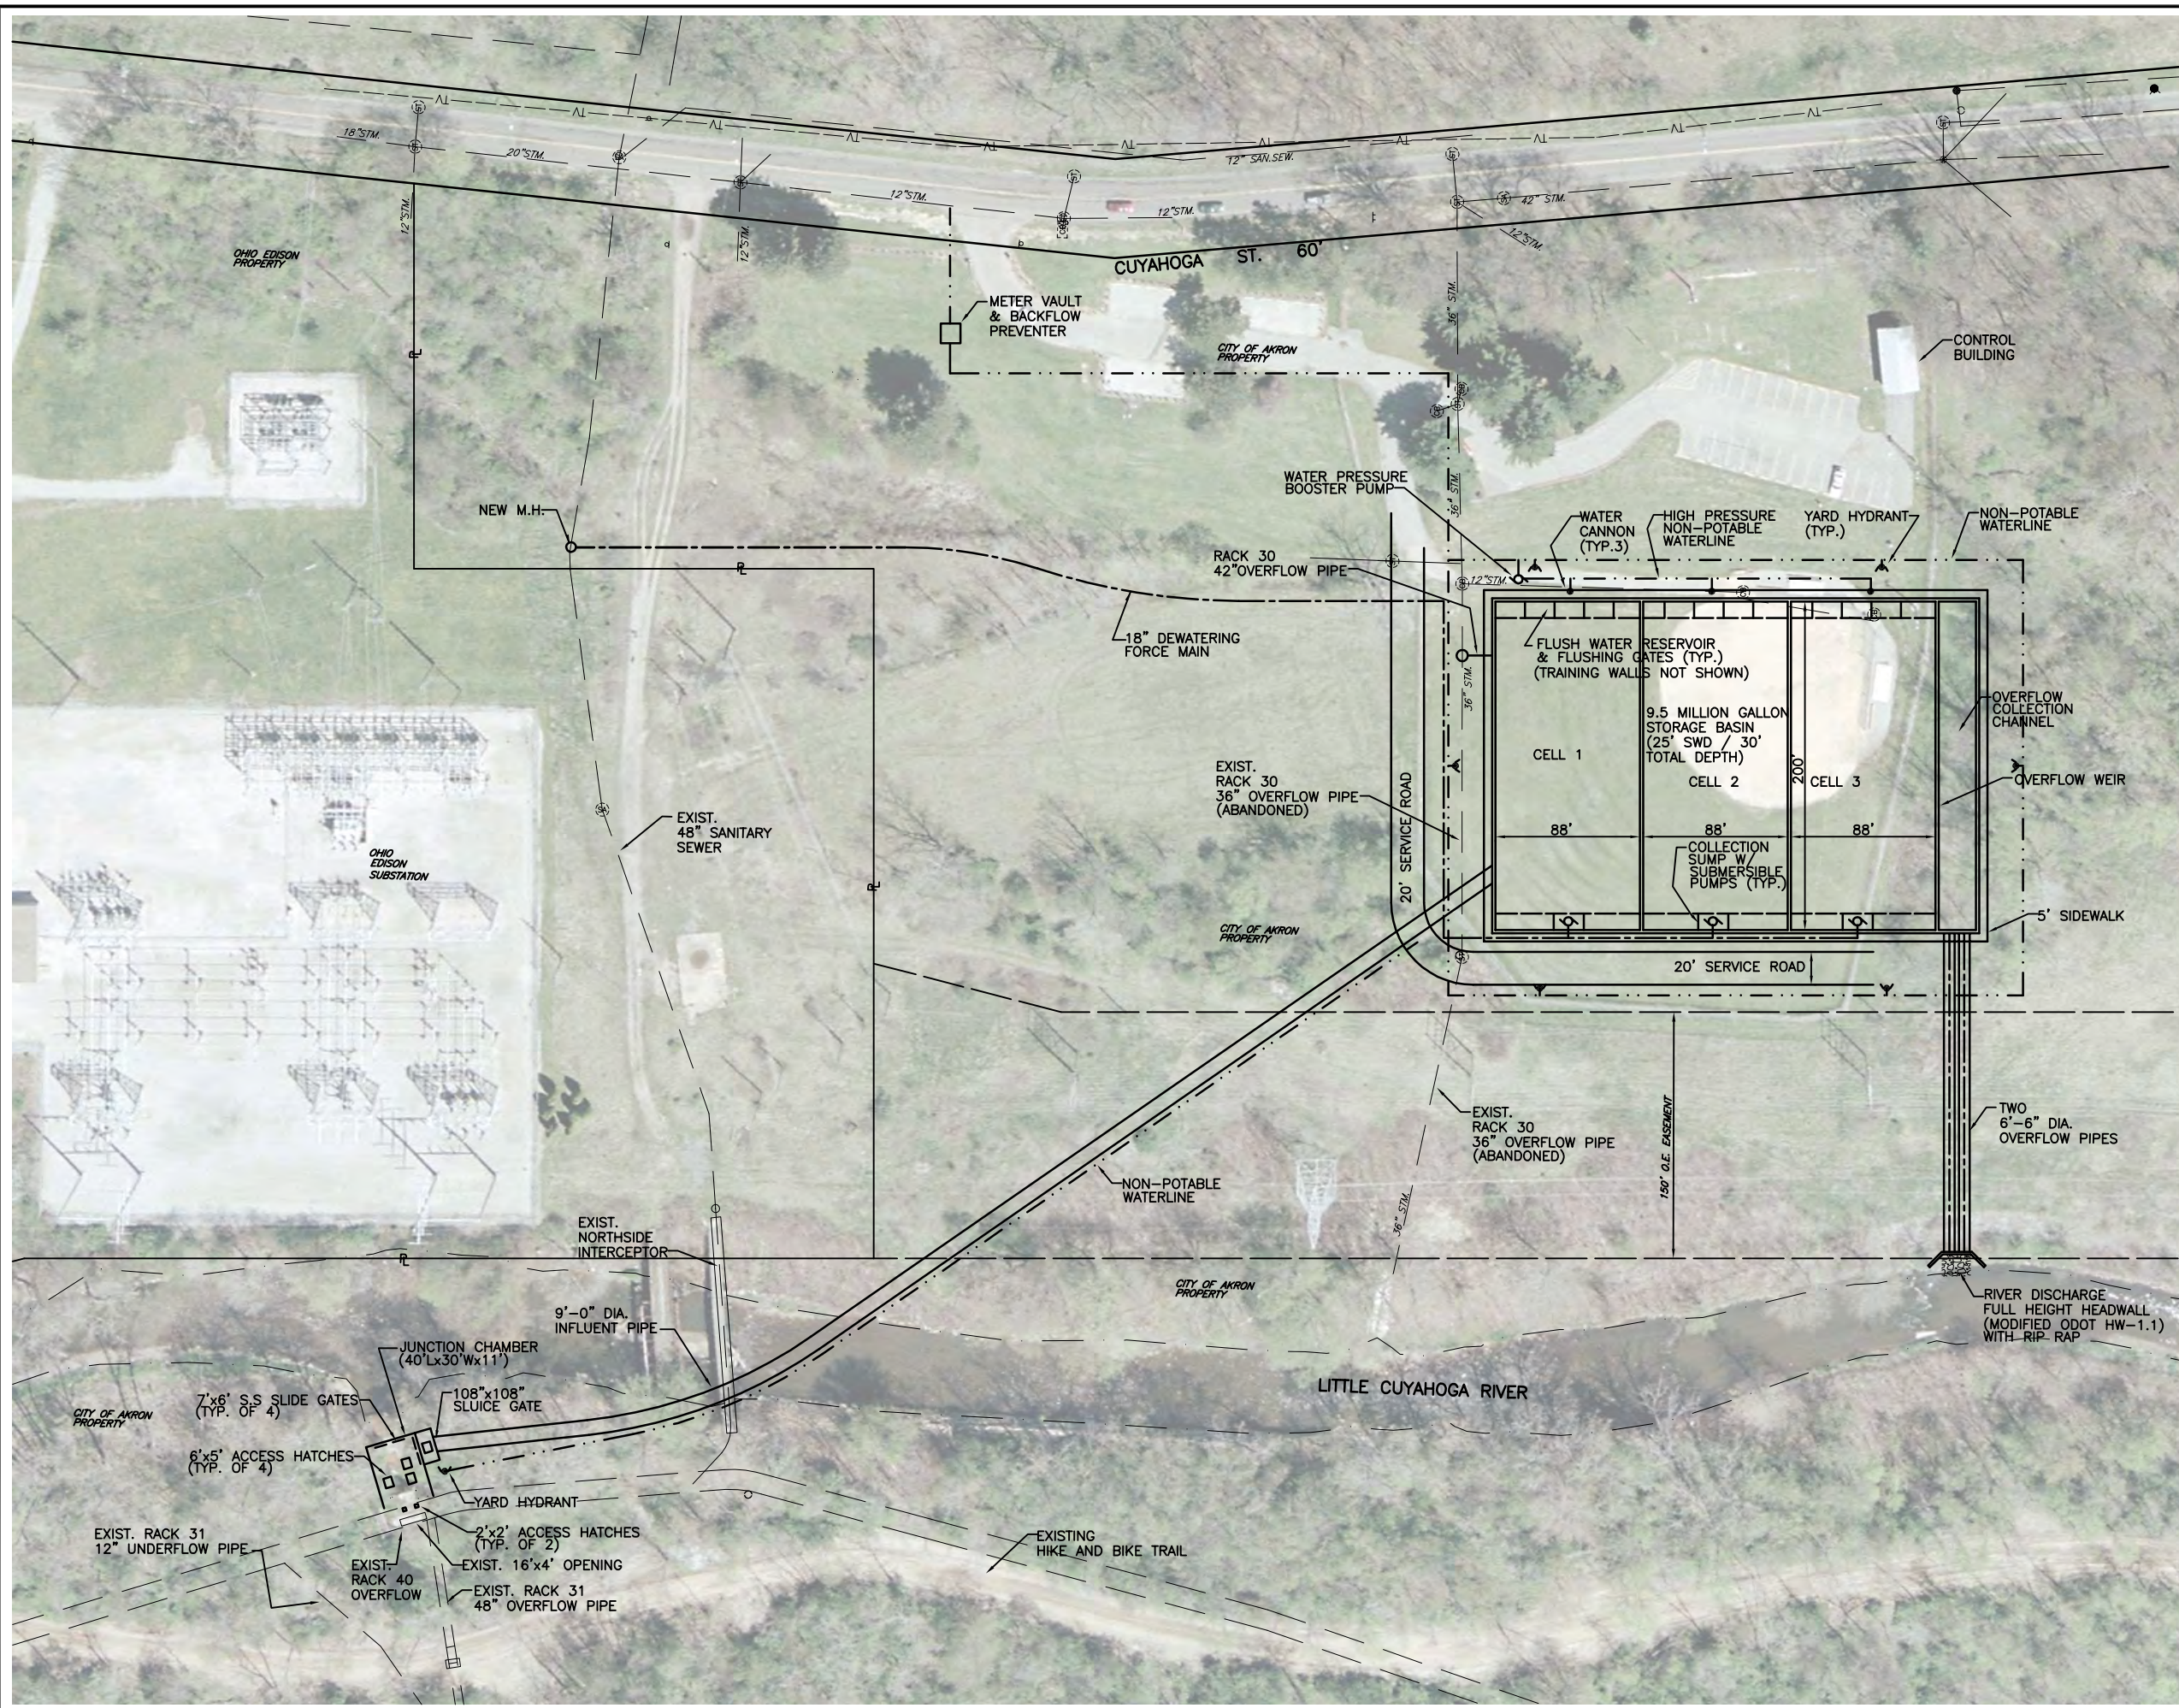

CSO LONG TERM CONTROL  
PLAN UPDATE

**FIGURE 6-25**  
**CUYAHOGA STREET**  
**STORAGE FACILITY SITE**  
**PLAN**